


PERSPECTIVE

DOOR SCHEDULE

- (A) 3'-0" x 6'-8"
- (B) 2'-8" x 6'-8"
- (C) 2'-6" x 6'-8"
- (D) 2'-4" x 6'-8"

WINDOW SCHEDULE


- (E) Double hung 12 lights 8" x 10" glass
- (F) " " 9 " 8" x 10" "

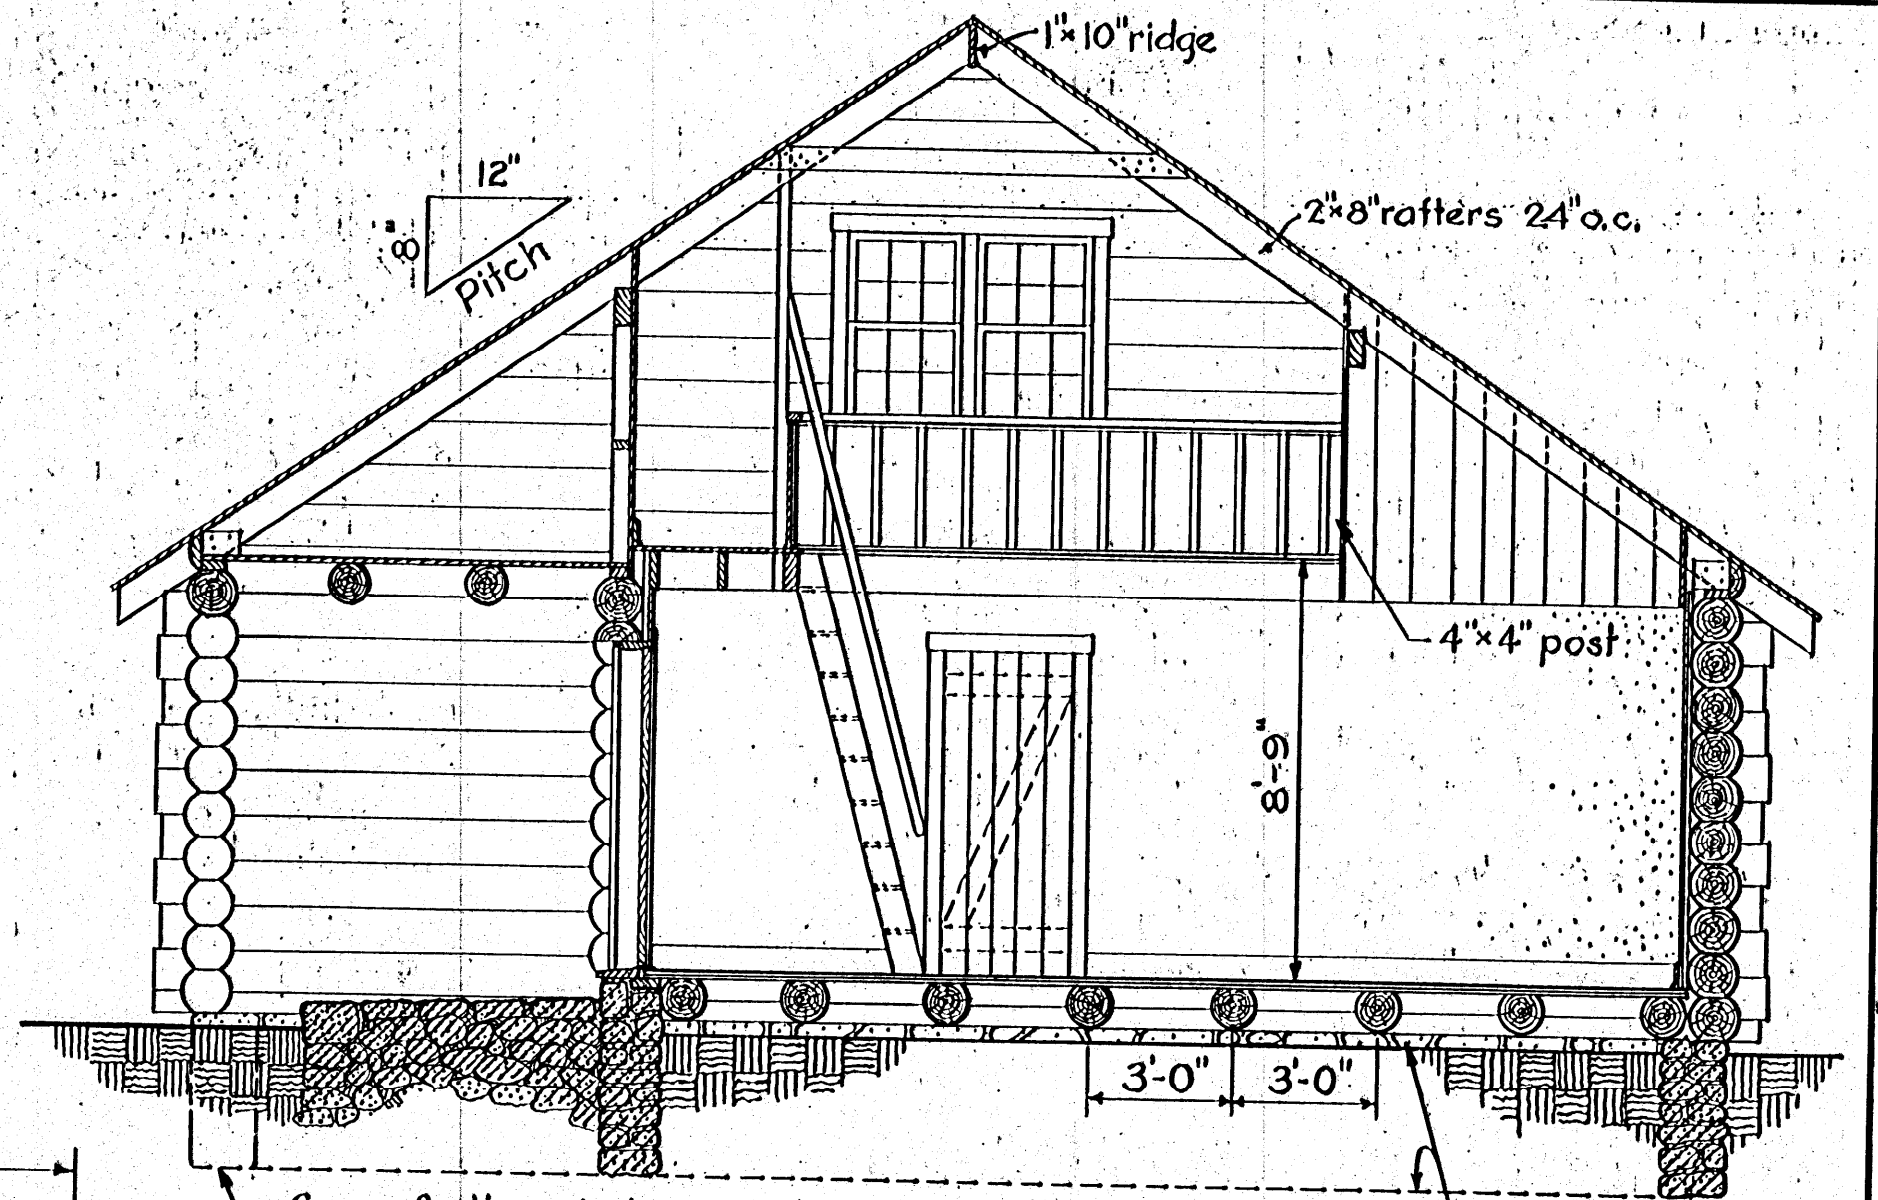


SECTION
Scale 1/4" = 1'-0"

Carry footings below frost line, and to solid ground.


Stone foundations under cross walls

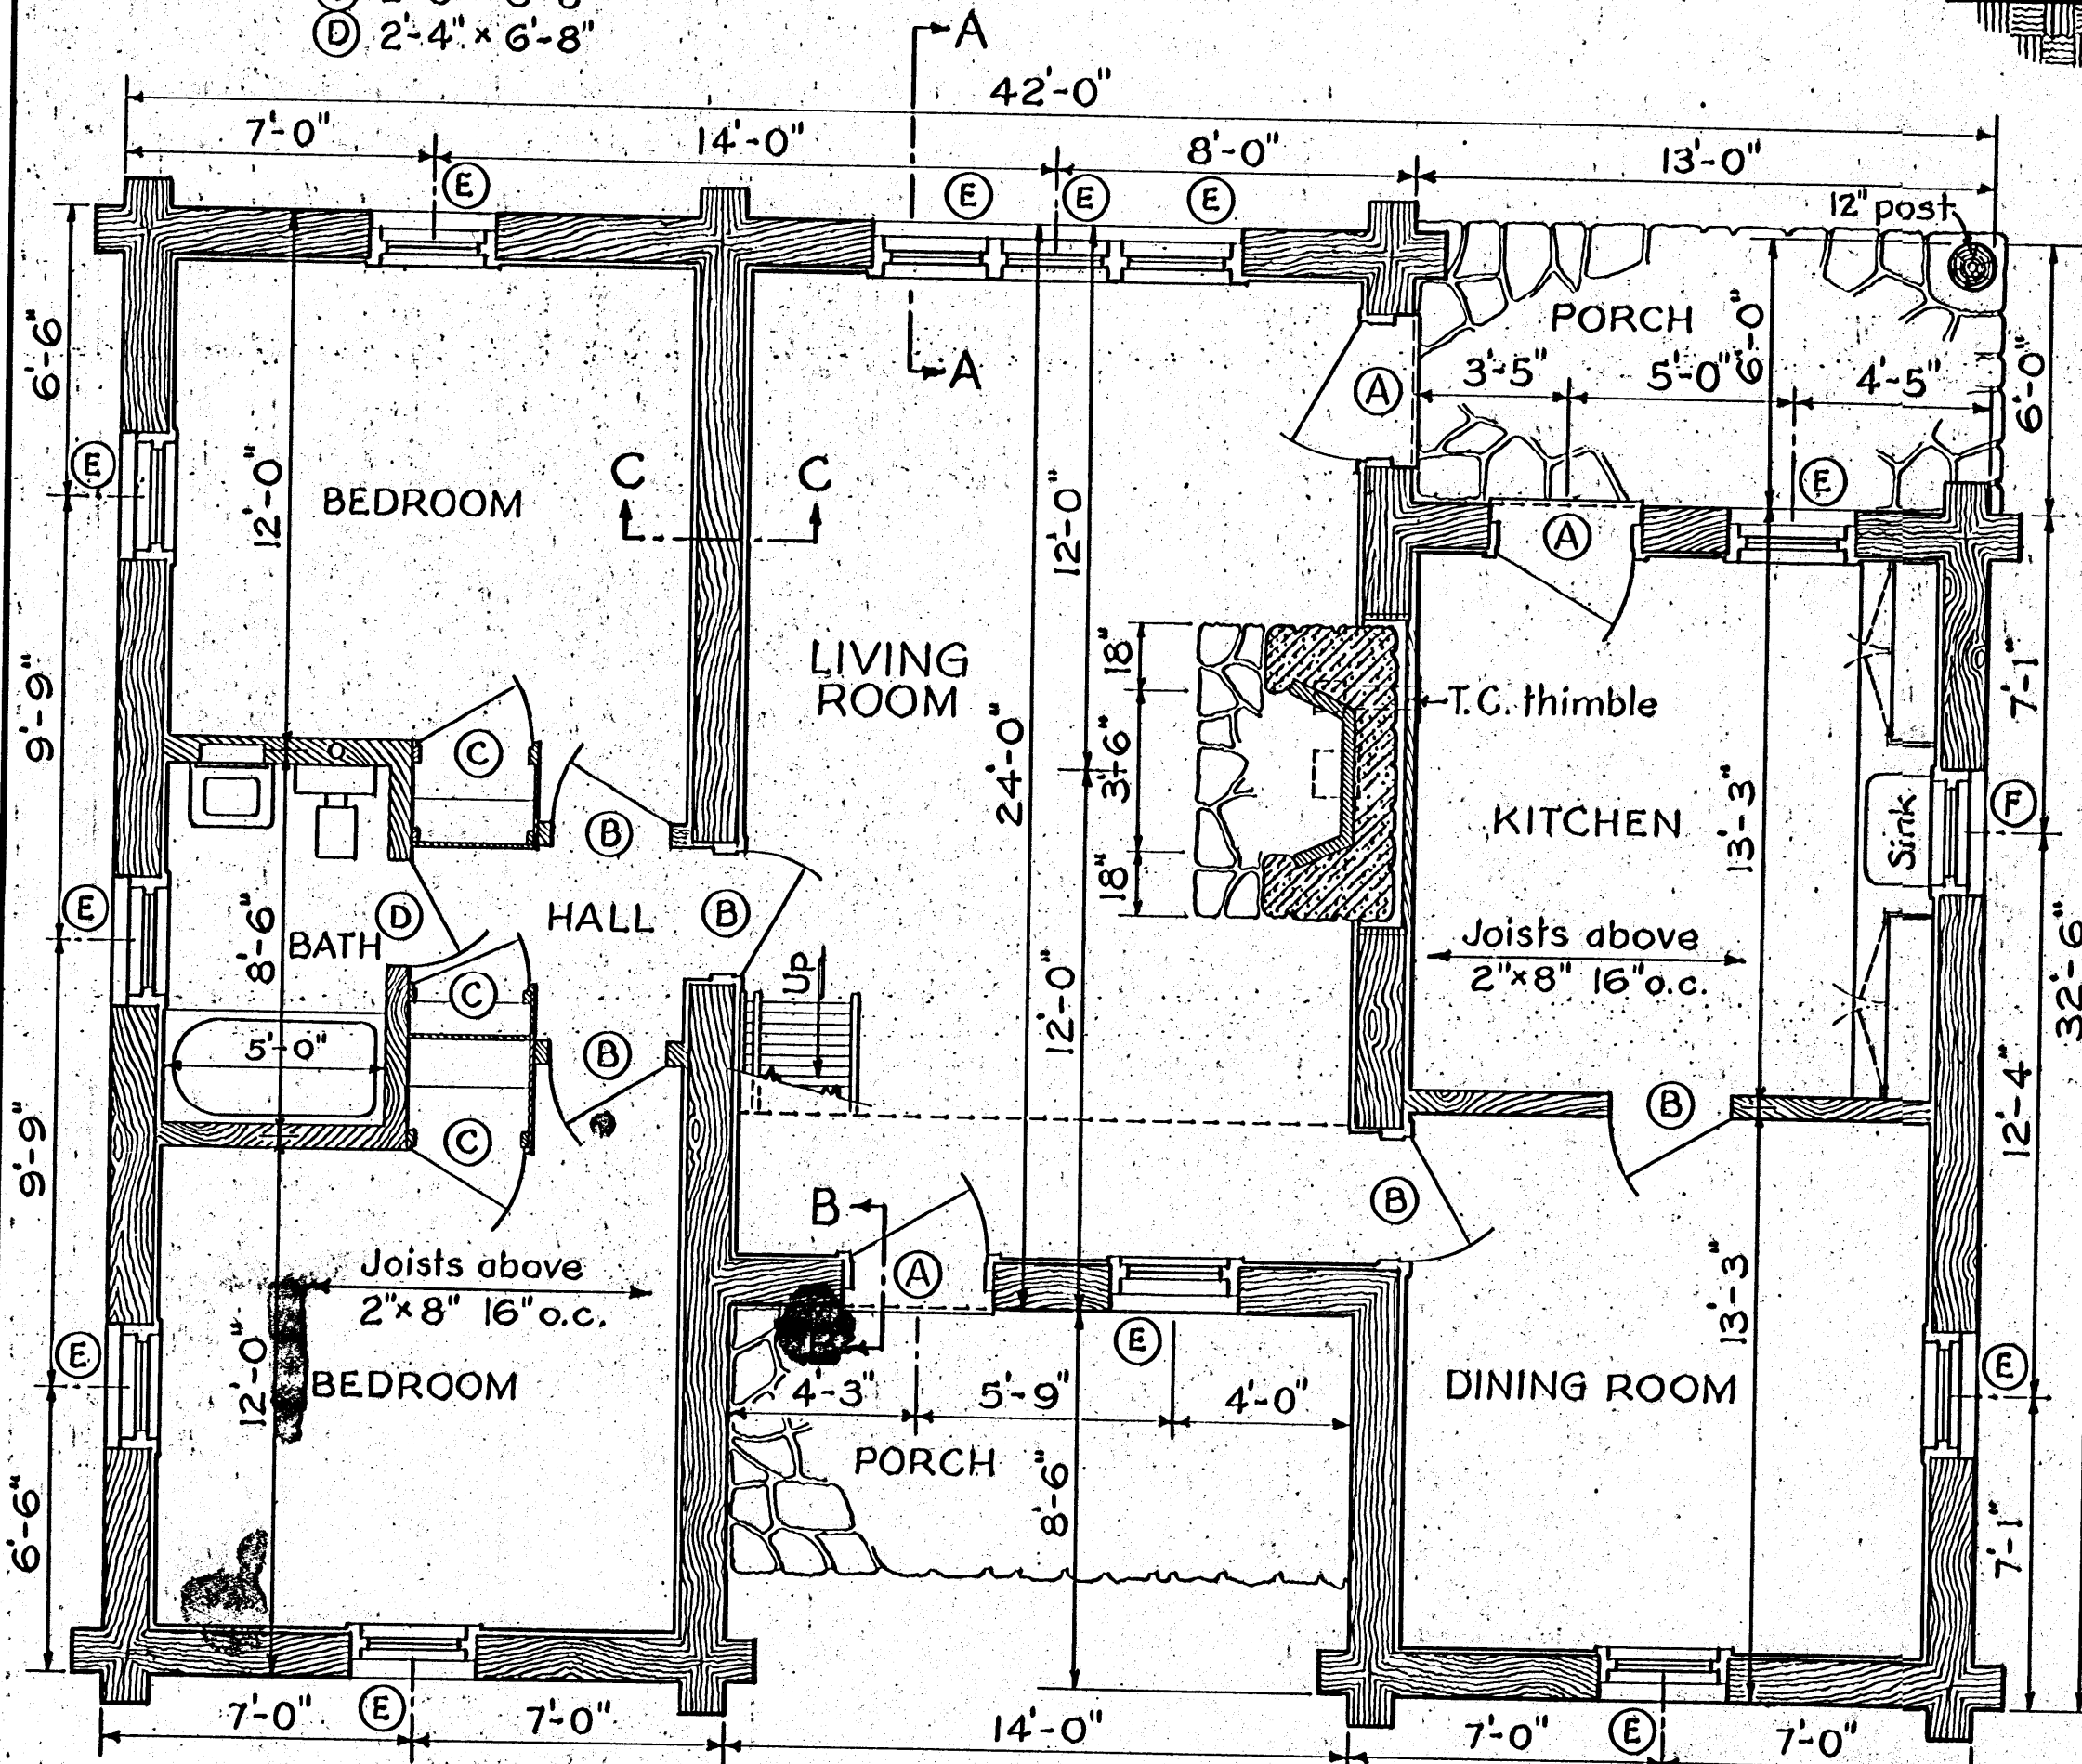


FLOOR PLAN
Scale 1/4" = 1'-0"

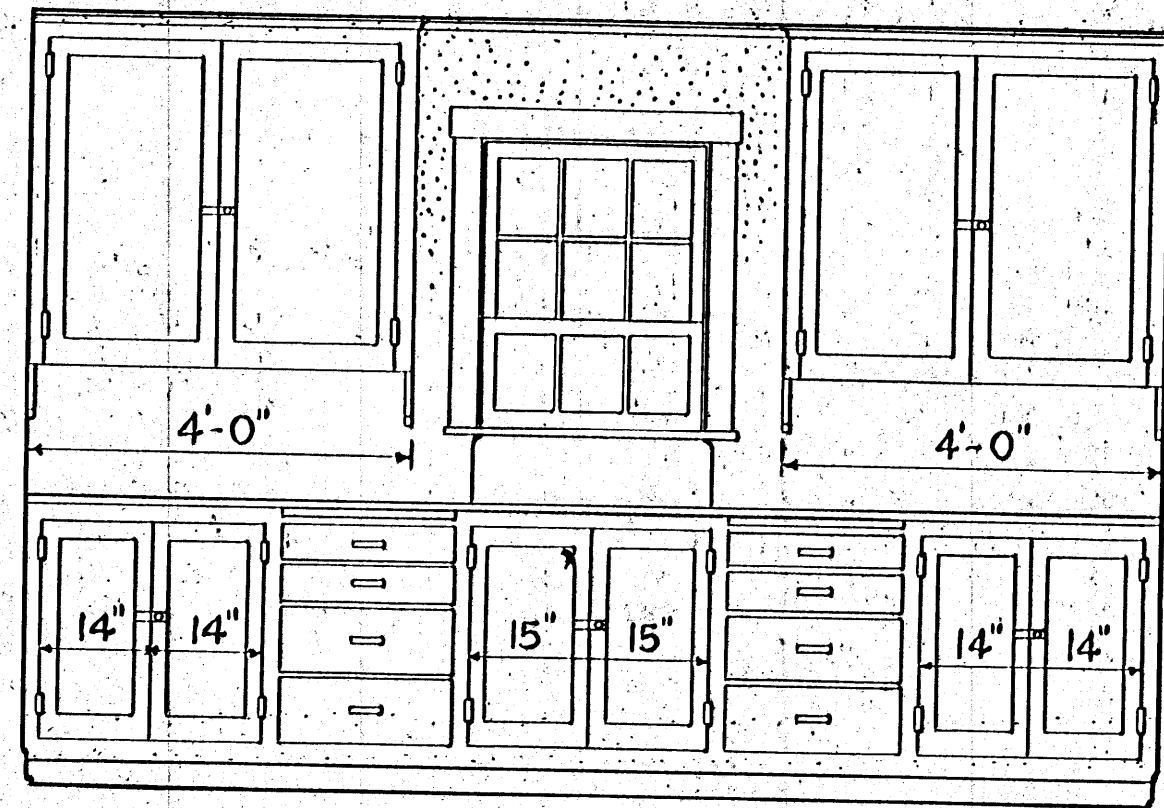

KITCHEN CABINET
Scale 1/2" = 1'-0"

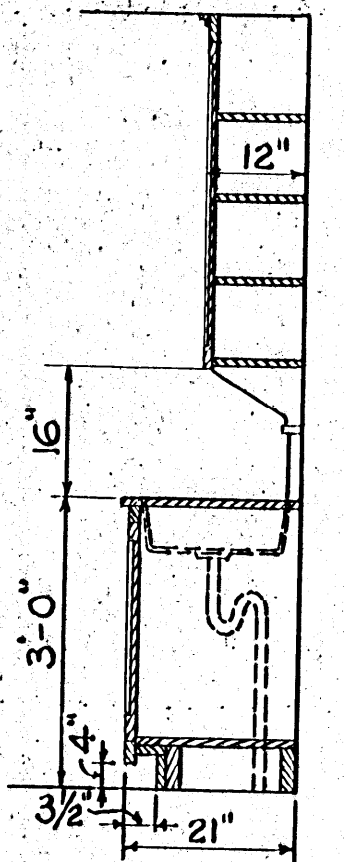

SECTION

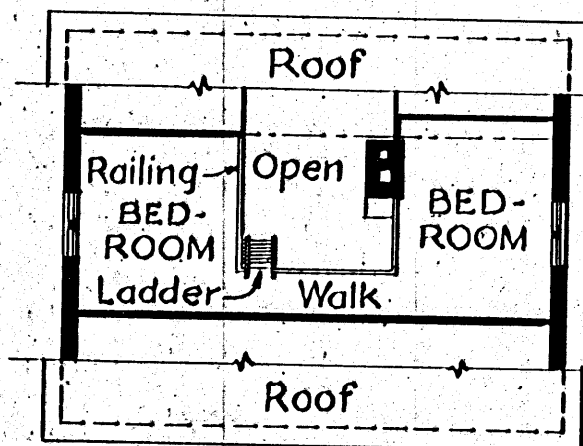


SECOND FLOOR PLAN
Scale 1/8" = 1'-0"

COOPERATIVE EXTENSION WORK IN AGRICULTURE AND HOME ECONOMICS
STATE OF MISSISSIPPI
MISSISSIPPI STATE UNIVERSITY
AND
UNITED STATES DEPARTMENT OF AGRICULTURE COOPERATING

5 ROOM LOG CABIN

IDAHO | EX. 5506 | SHEET 1 OF 2

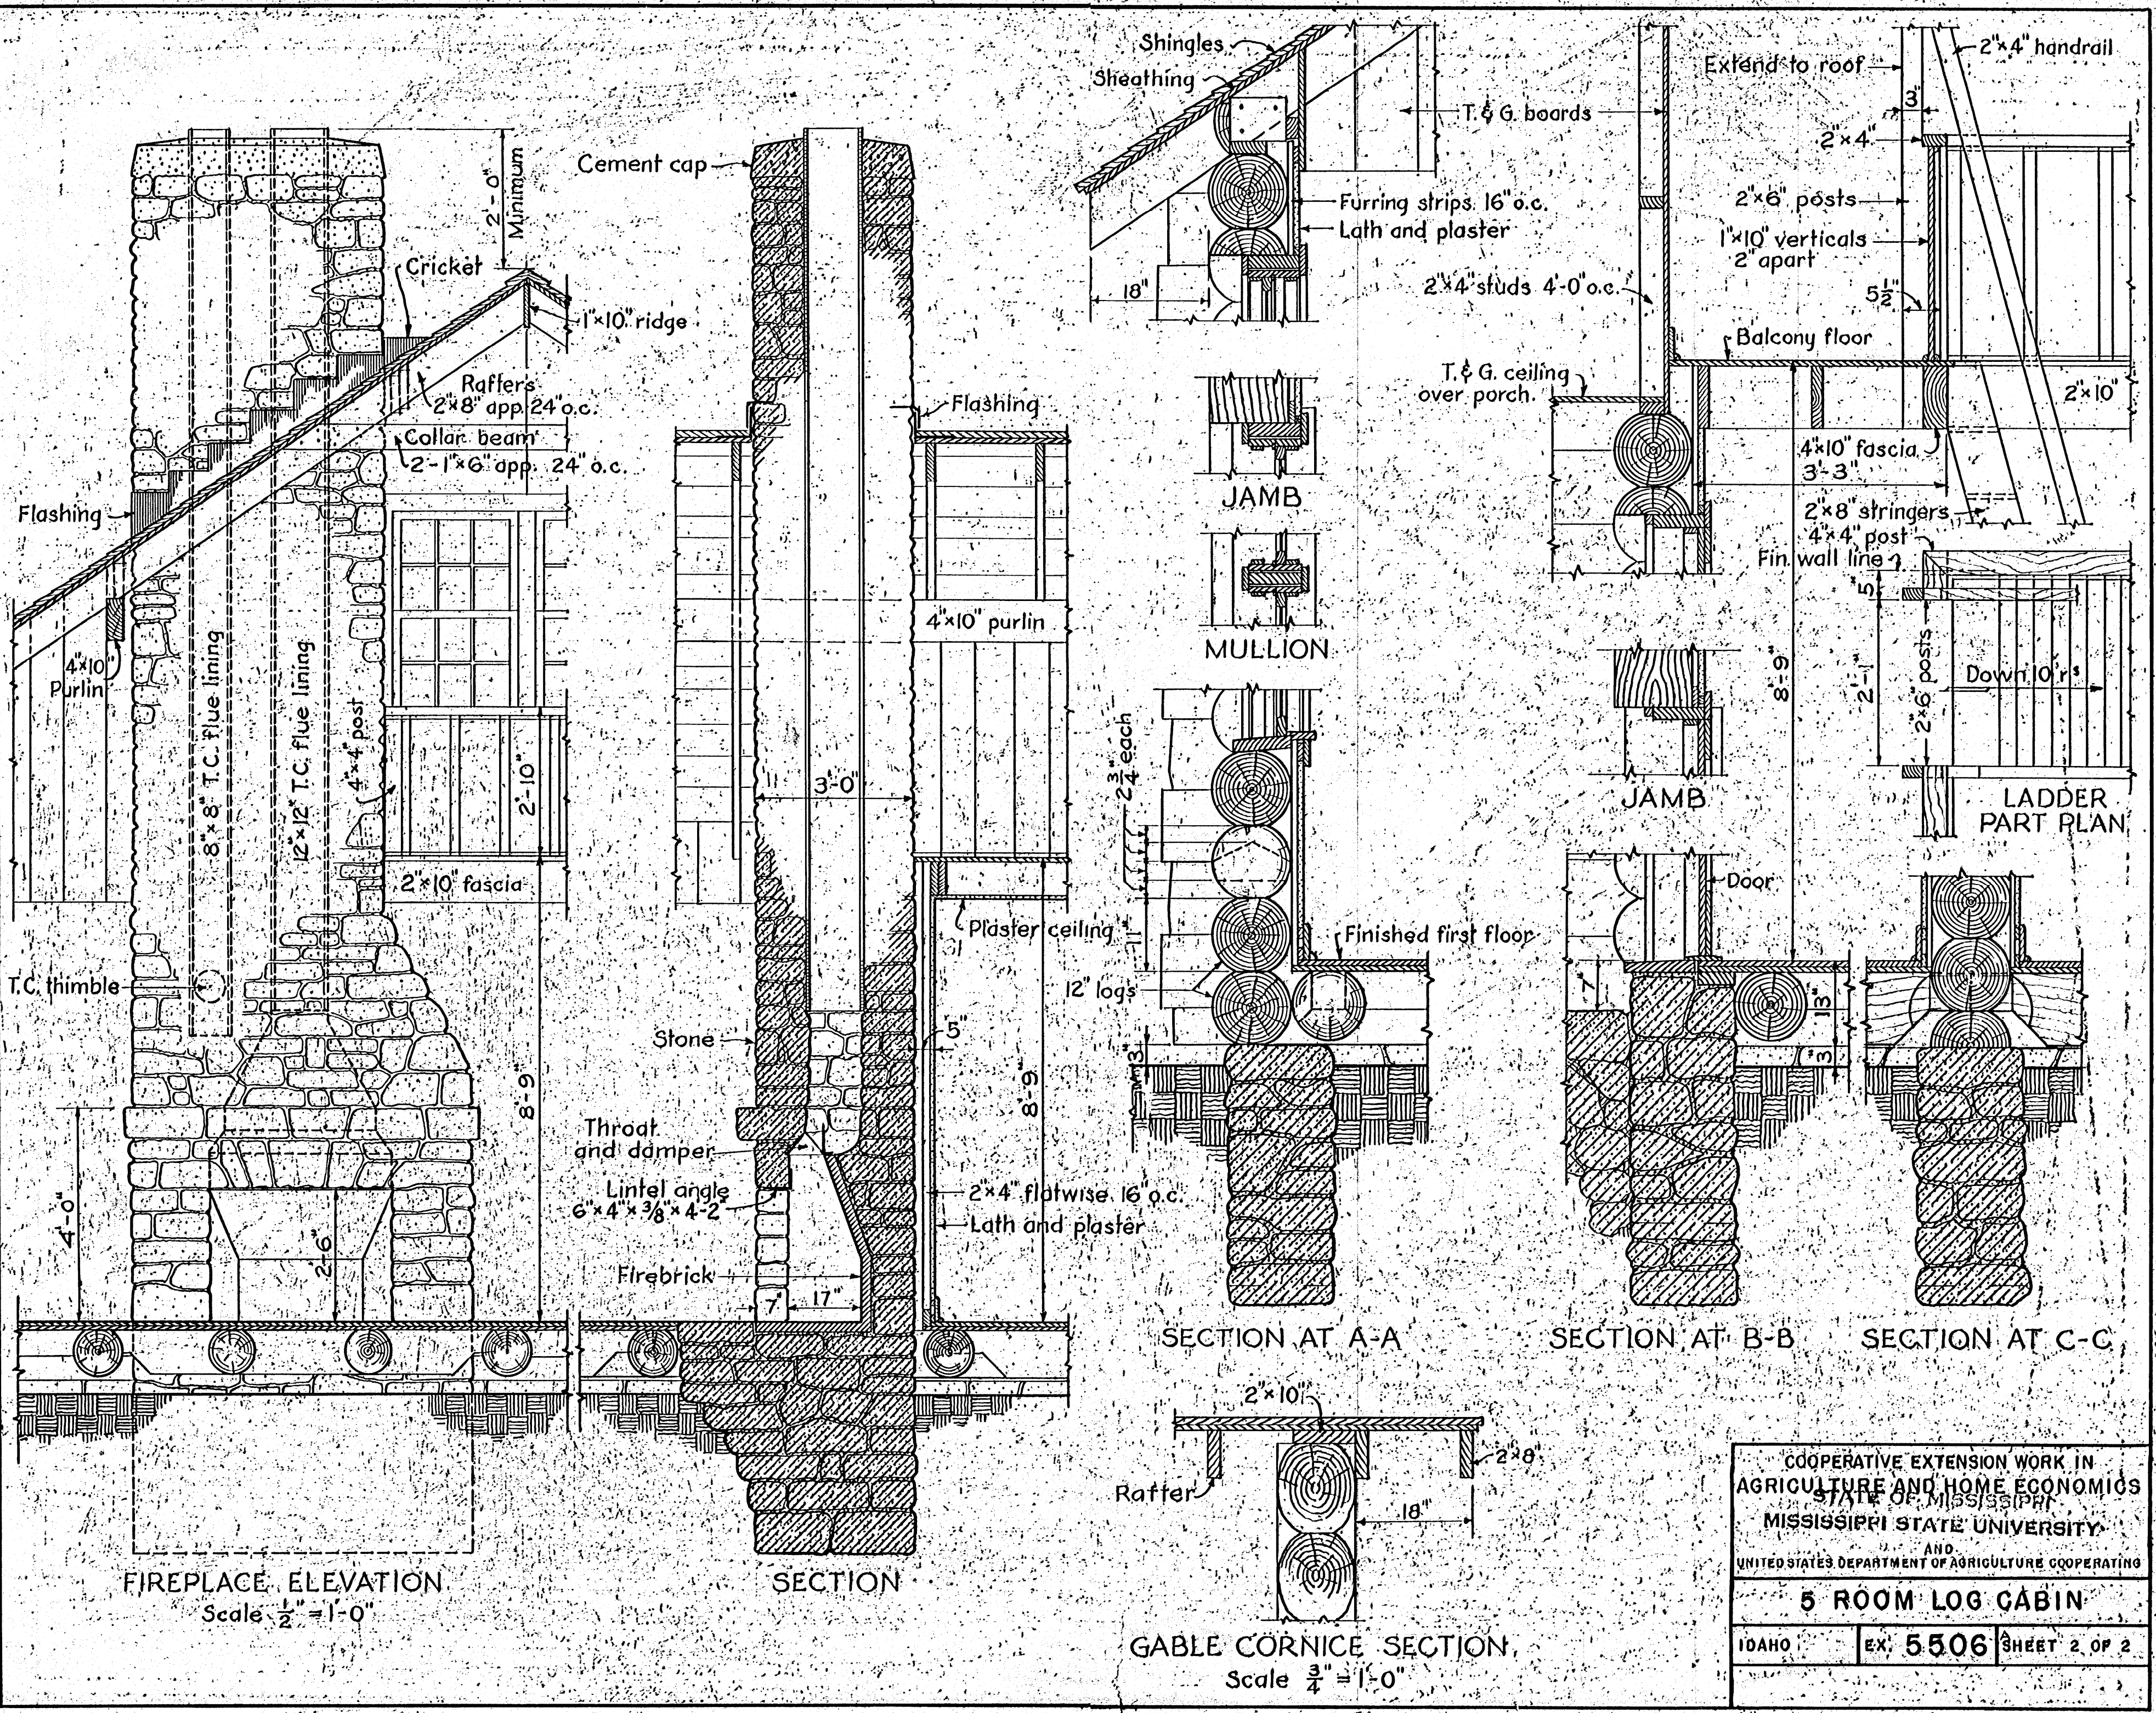

COOPERATIVE EXTENSION WORK IN
 AGRICULTURE AND HOME ECONOMICS
 STATE OF MISSISSIPPI
 MISSISSIPPI STATE UNIVERSITY
 AND
 UNITED STATES DEPARTMENT OF AGRICULTURE COOPERATING

5 ROOM LOG CABIN

IDAHO EX. 5506 SHEET 2 OF 2