


FRONT ELEVATION
Scale 1/4" = 1'-0"




SIDE ELEVATION
Scale 1/4" = 1'-0"

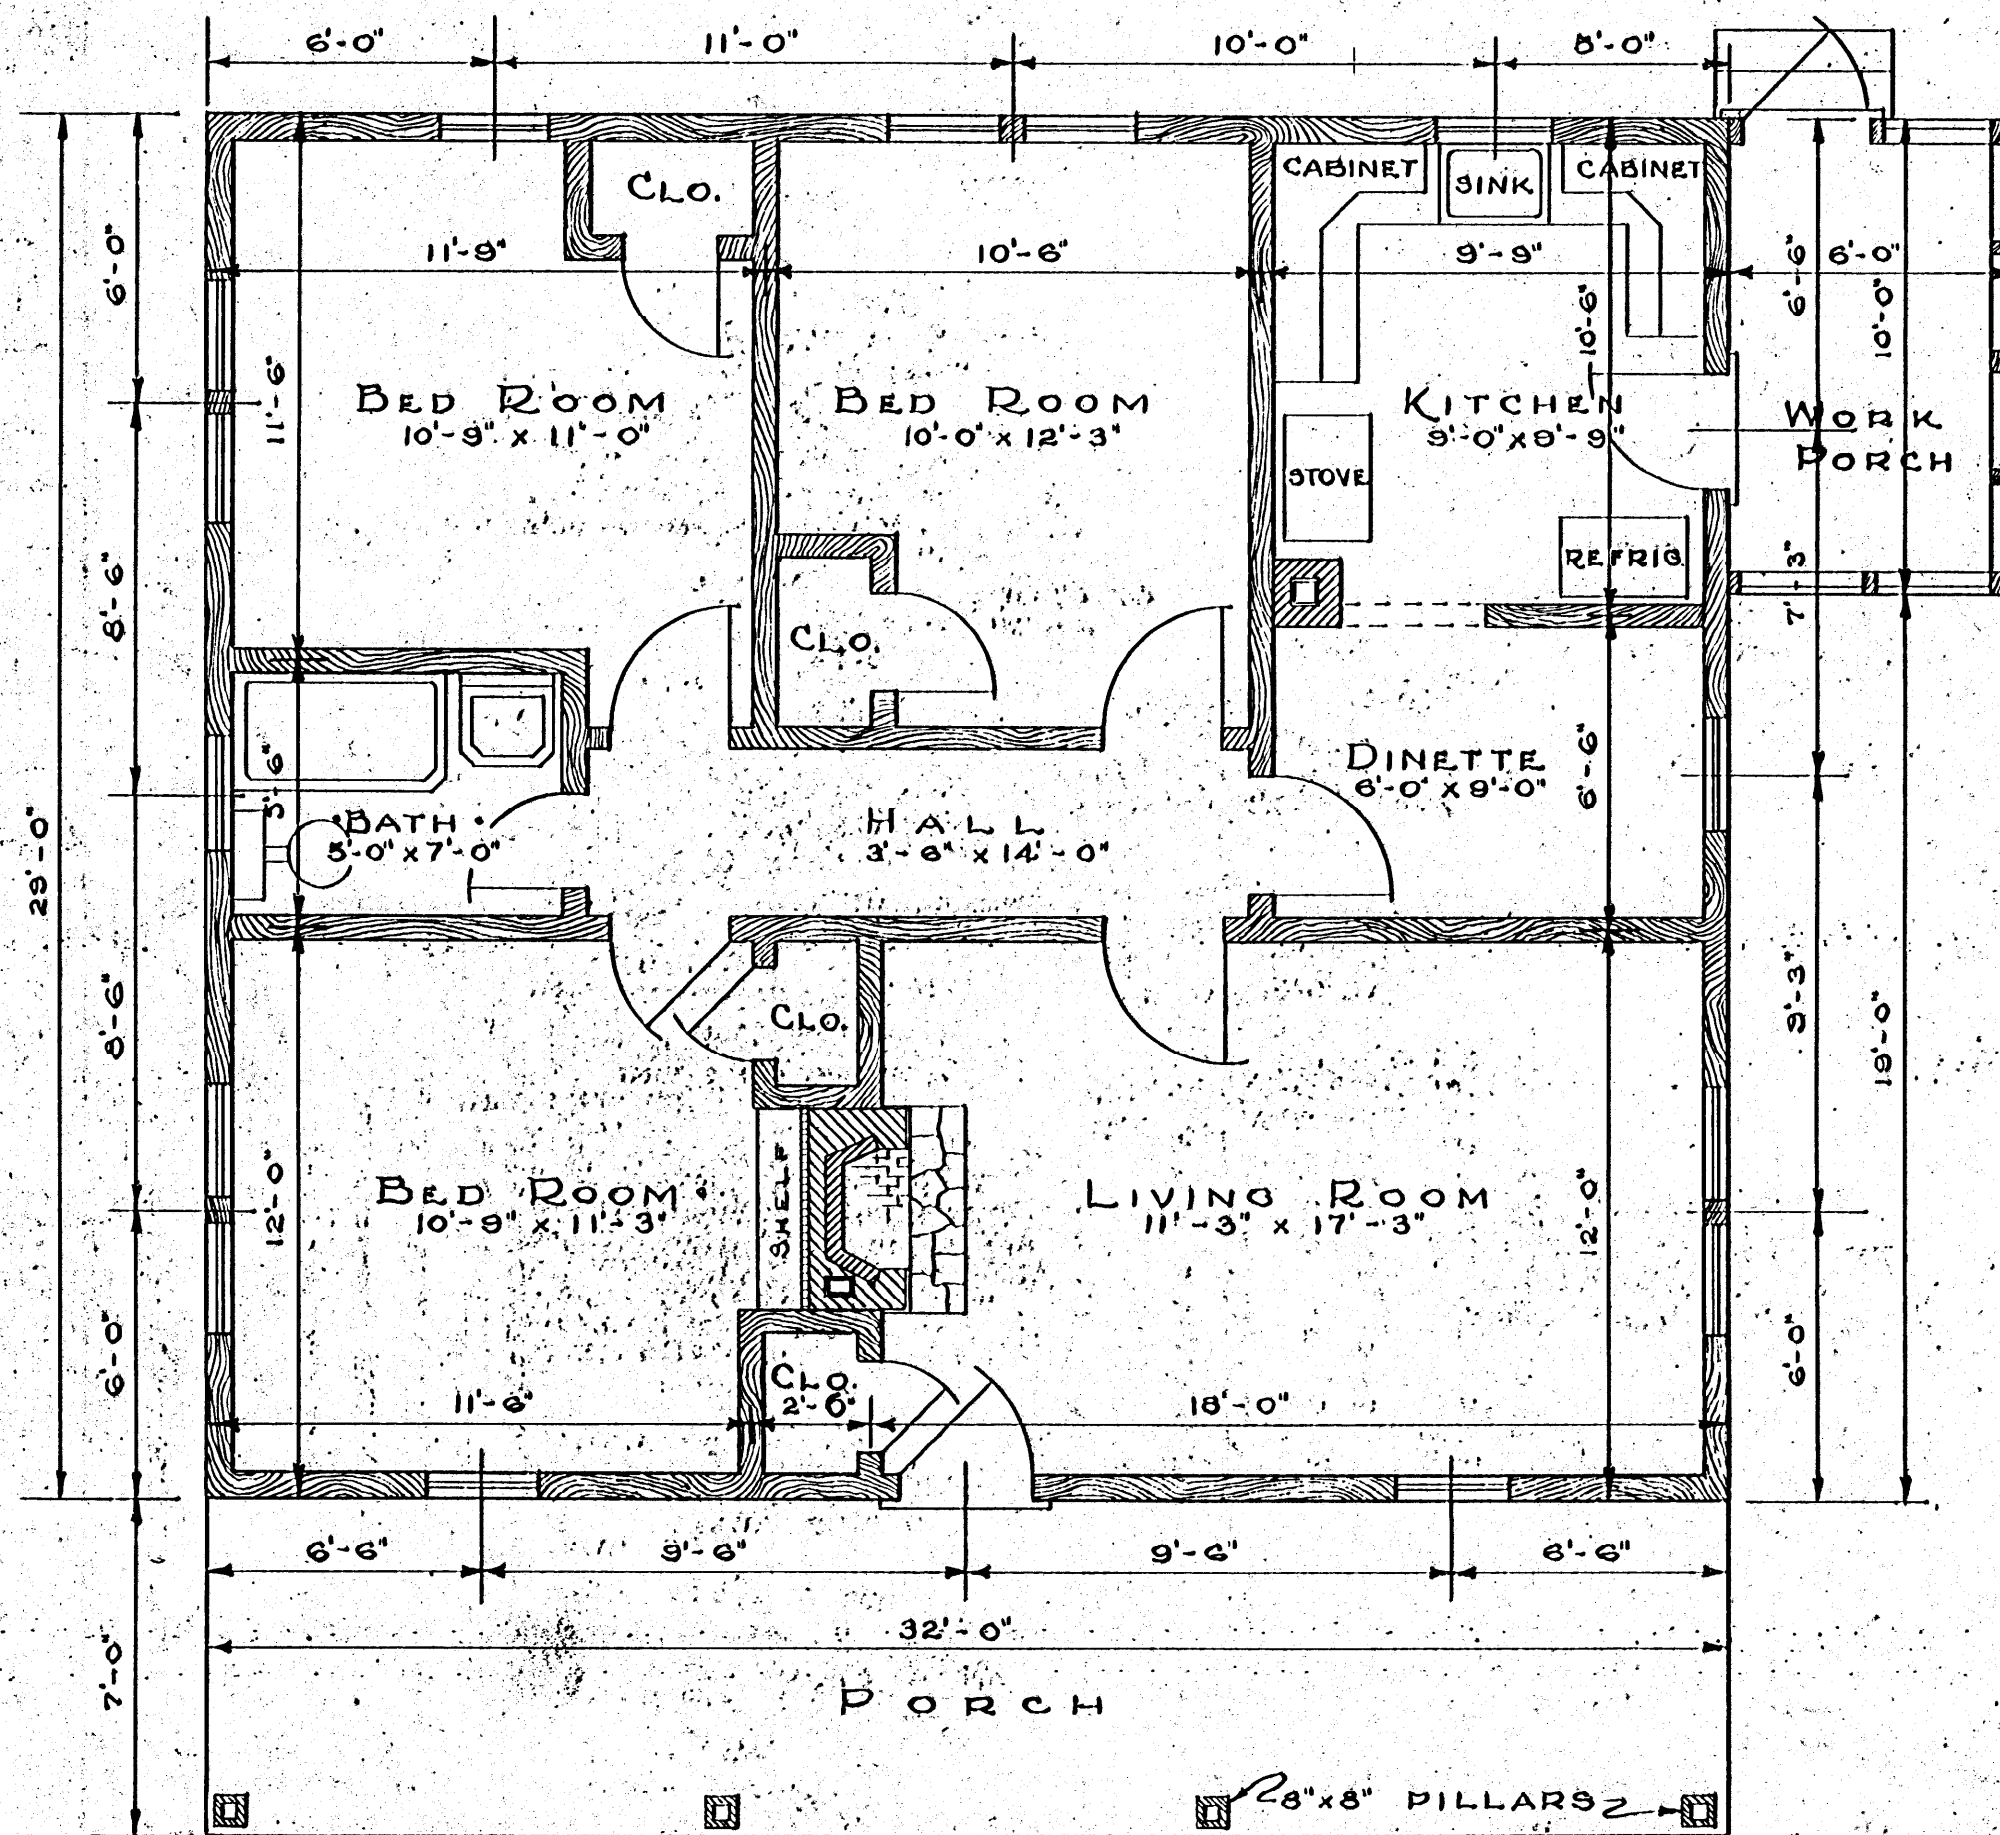


PLAN
Scale 1/4" = 1'-0"

NOTE: Double-hung windows recommended.
For correct fireplace construction methods
see Plan Service Handbook Plan No. 70171.
For most adequate construction use insulation
above ceiling.

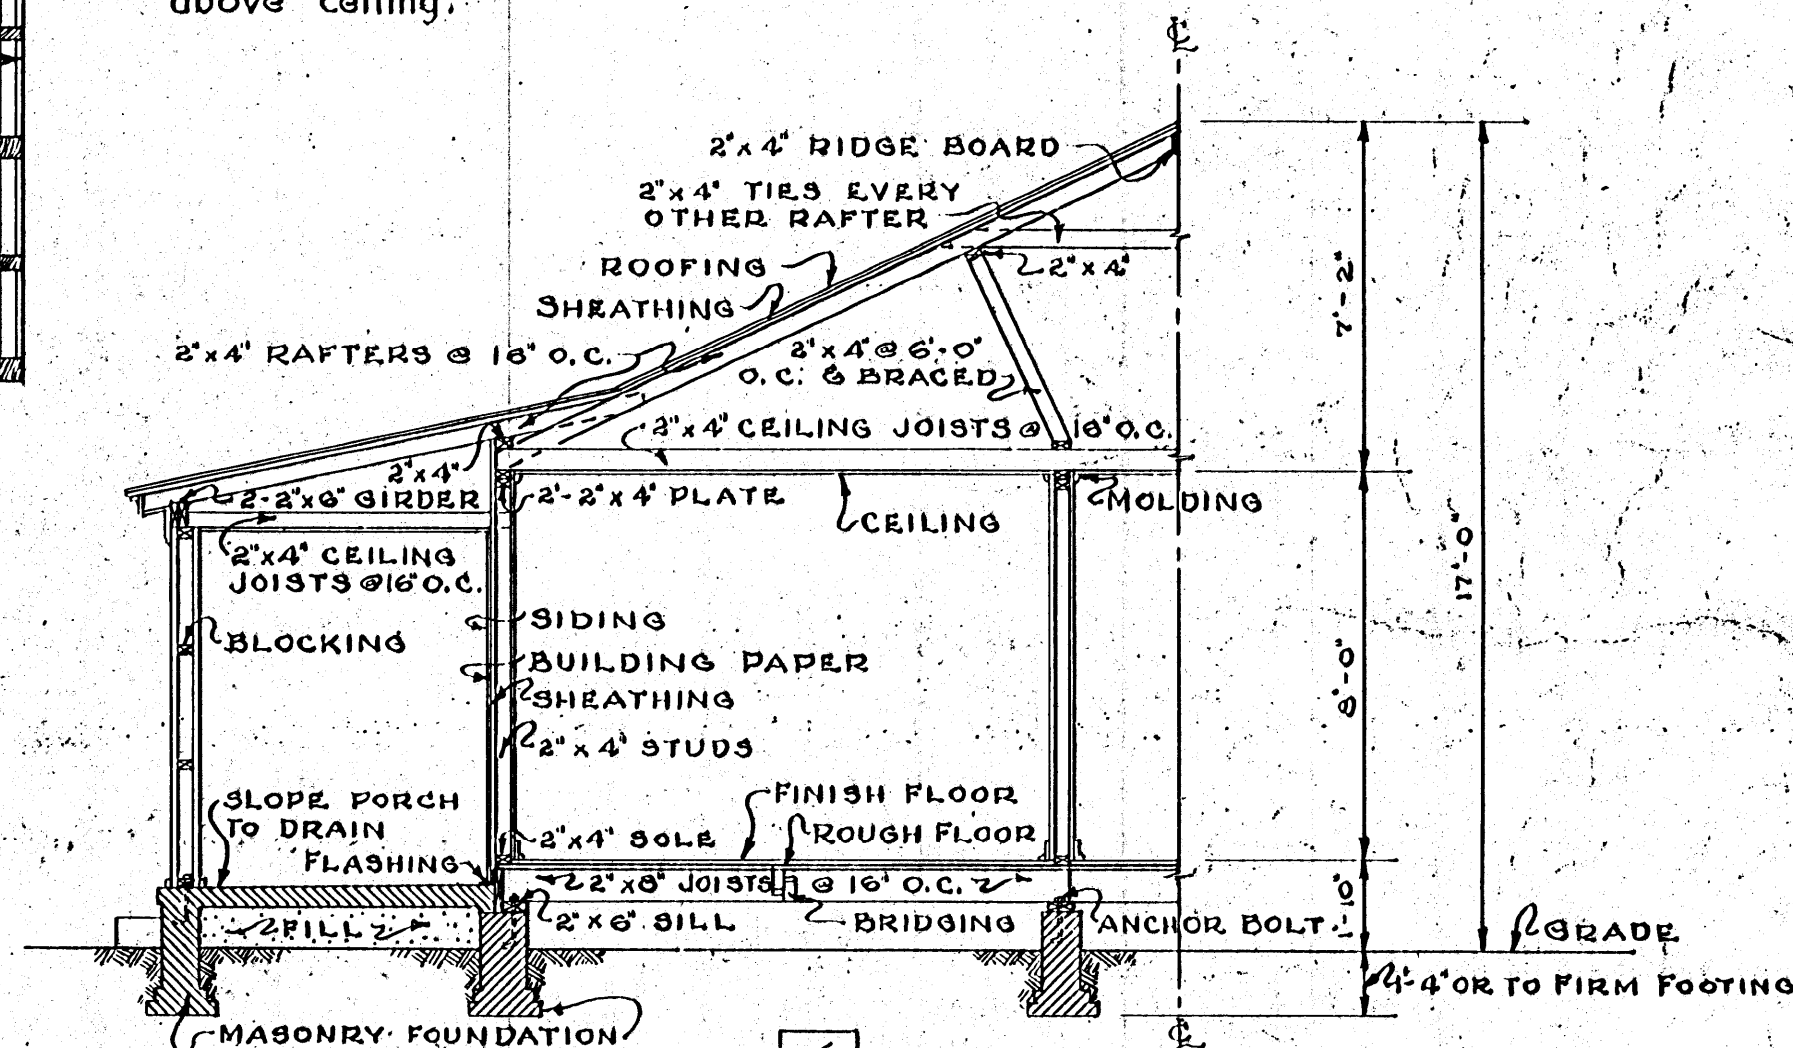

ONE-HALF SECTION
Scale 1/4" = 1'-0"

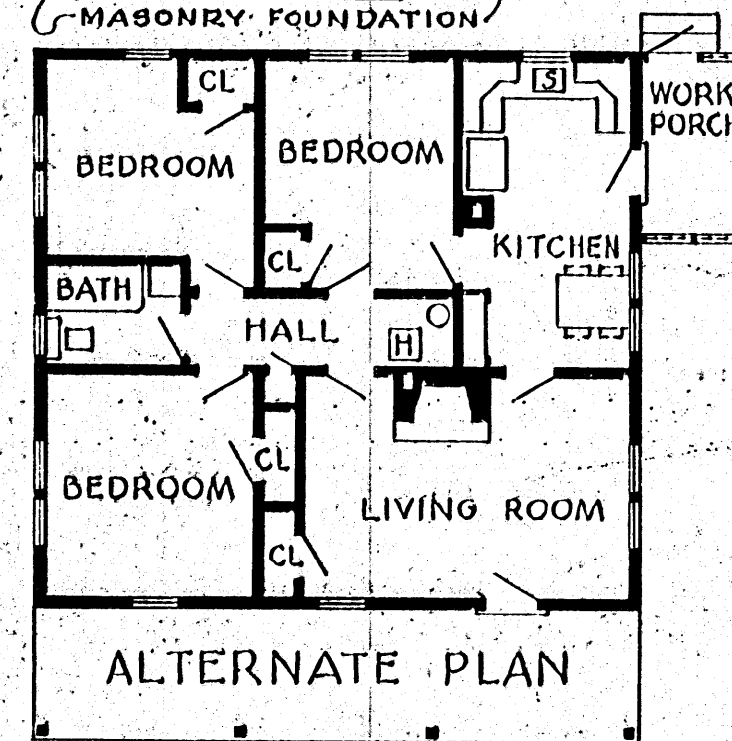

ALTERNATE PLAN

COOPERATIVE EXTENSION WORK IN
AGRICULTURE AND HOME ECONOMICS

AND
U. S. DEPT. OF AGRICULTURE COOPERATING

FARMHOUSE

ARK. EX. 5542 SHEET 1 OF 1
710-