

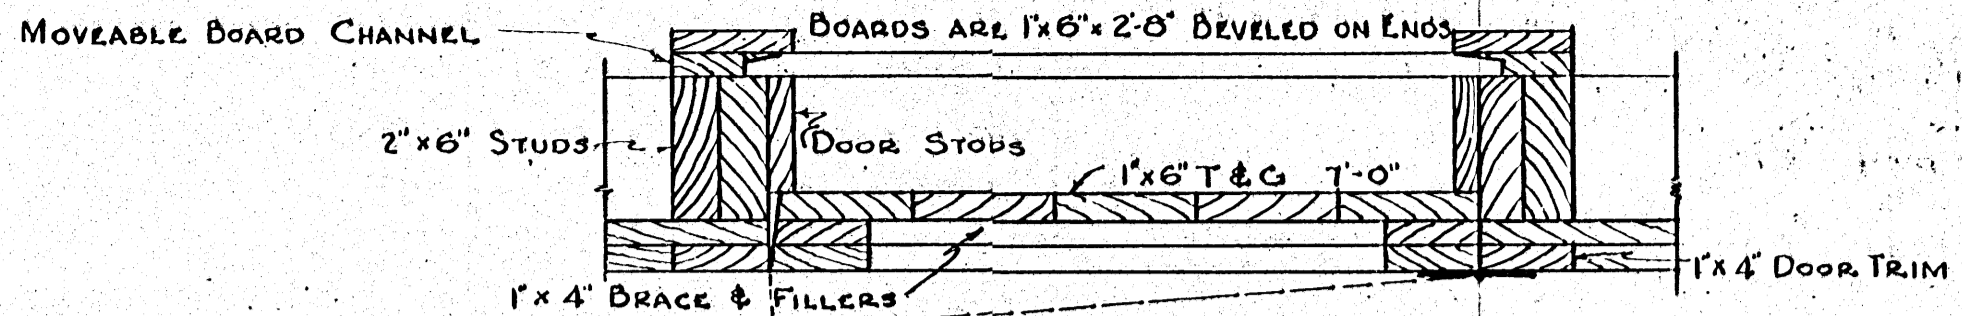


FRONT ELEVATION
SCALE $\frac{1}{4}'' = 1'-0''$

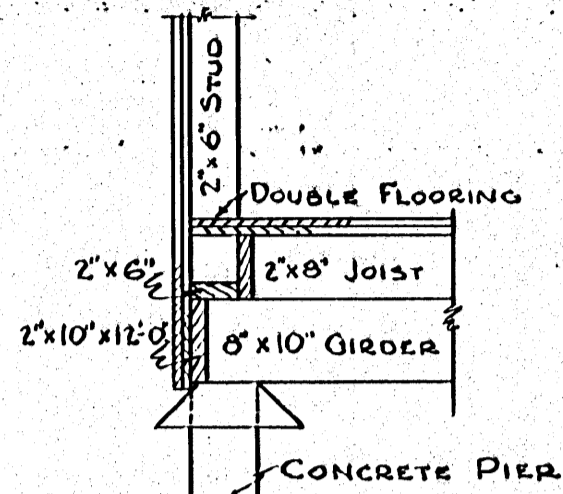


DOOR CROSS SECTION
SCALE $\frac{1}{2}'' = 1'-0''$


CORNER MEMBERS ARE 1"x3"
OTHERS ARE 1"x2"

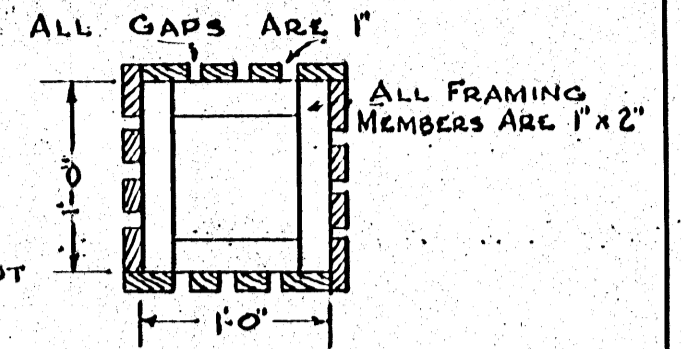


END FRAMING DETAIL
SCALE $\frac{1}{2}'' = 1'-0''$

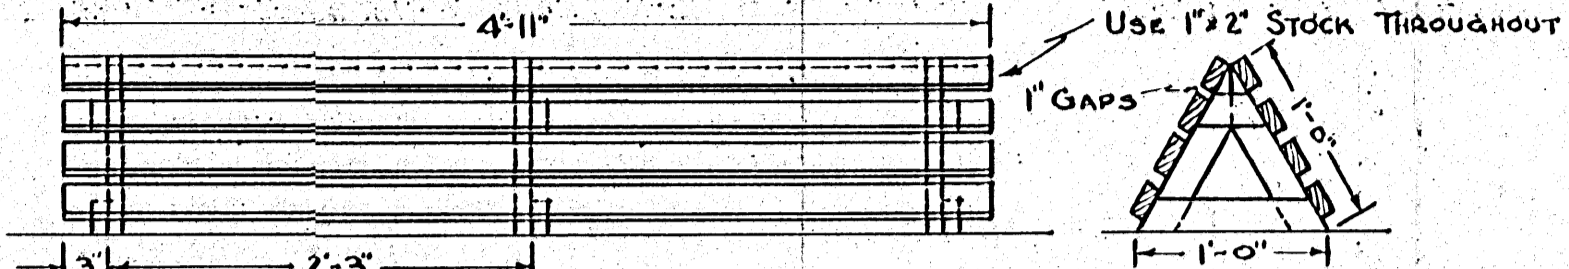


VENTILATION TROUGH DETAILS
SCALE 1" = 1'-0"

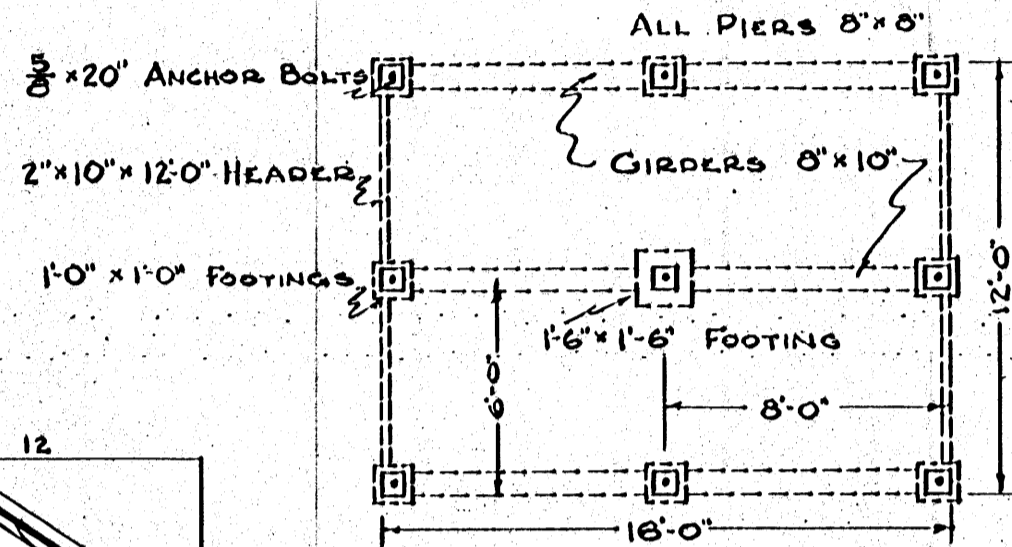


FOUNDATION PLAN
SCALE $\frac{3}{8}'' = 1'-0''$

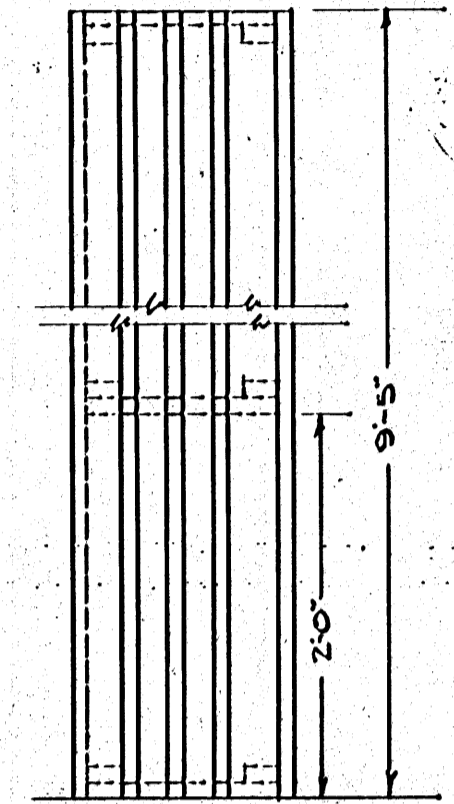


VENTILATION SHAFT DETAILS
SCALE 1" = 1'-0"

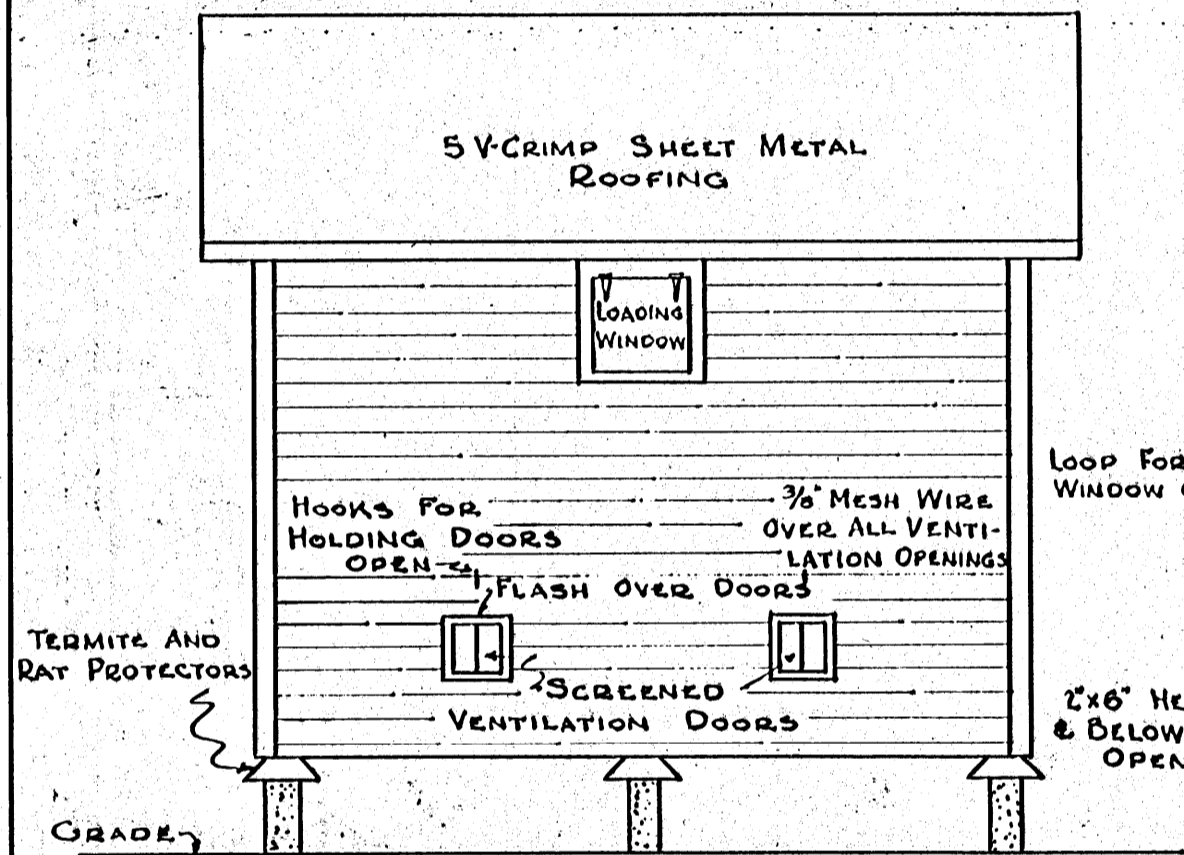

SIDE ELEVATION
SCALE $\frac{1}{2}'' = 1'-0''$

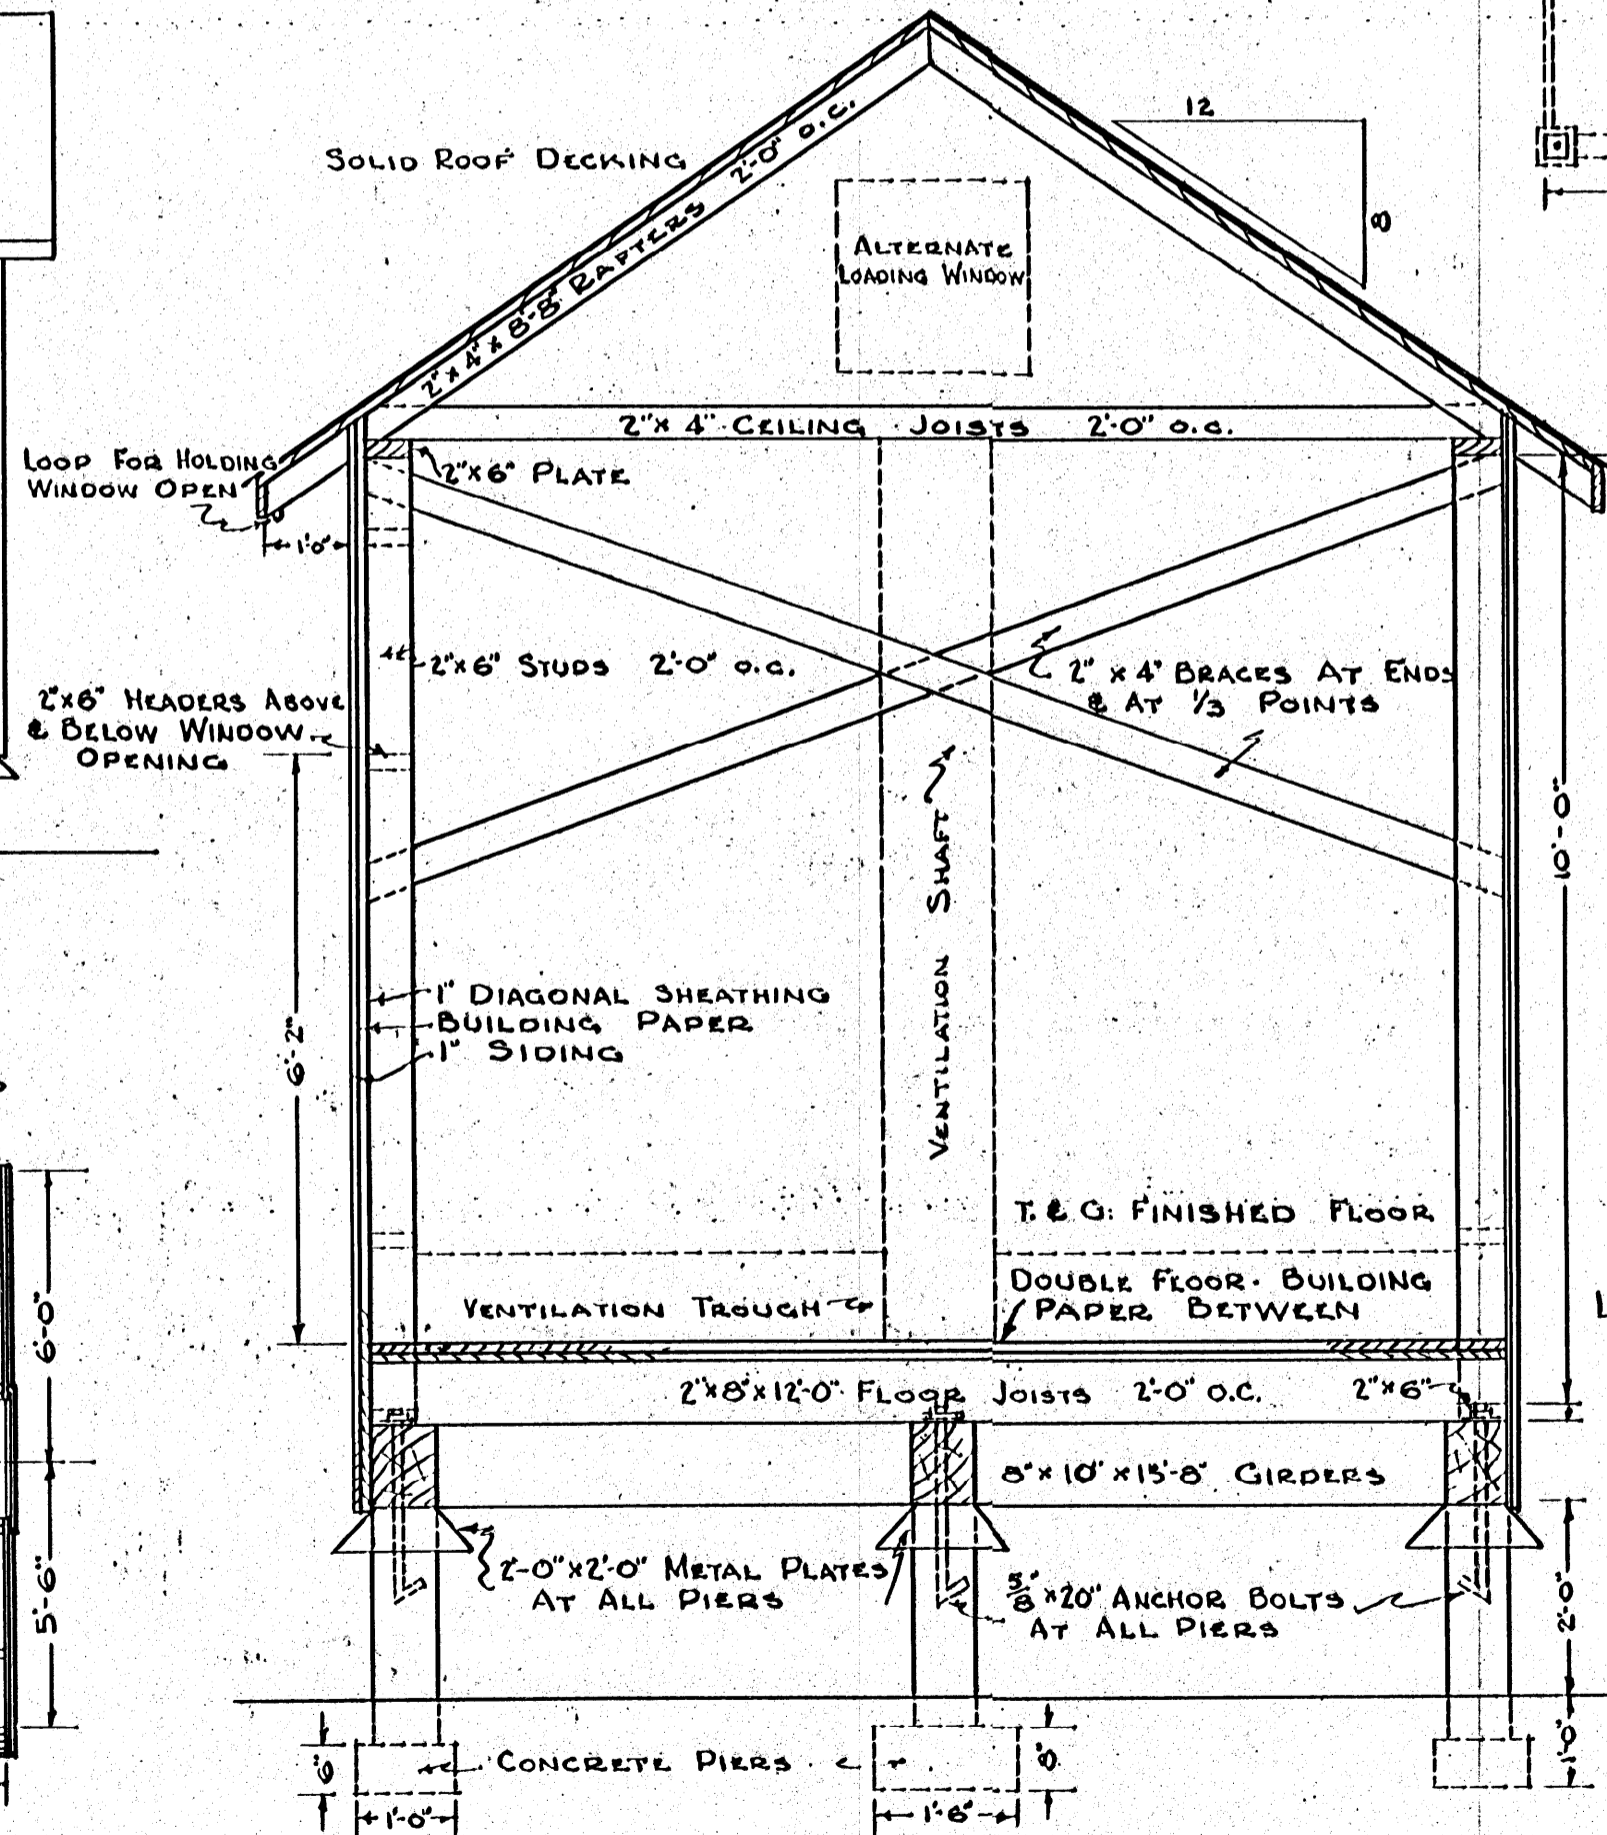

CROSS SECTION
SCALE $\frac{1}{2}'' = 1'-0''$

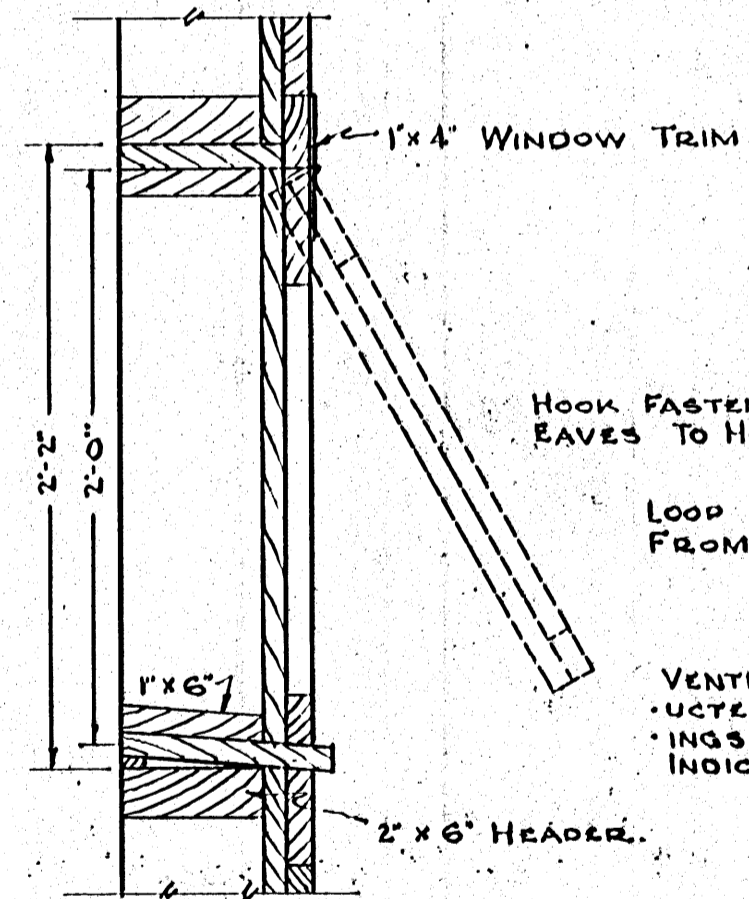


LOADING WINDOW DETAIL
SCALE $\frac{1}{2}'' = 1'-0''$

HOOK FASTENS IN LOOP UNDER EAVES TO HOLD DOOR OPEN.

LOOP IN EAVES MAY BE MADE FROM AN OLD CHAIN LINK

VENTILATION WINDOWS CONSTRUCTED AS ABOVE ONLY OPENINGS ARE ONE-HALF THAT INDICATED.

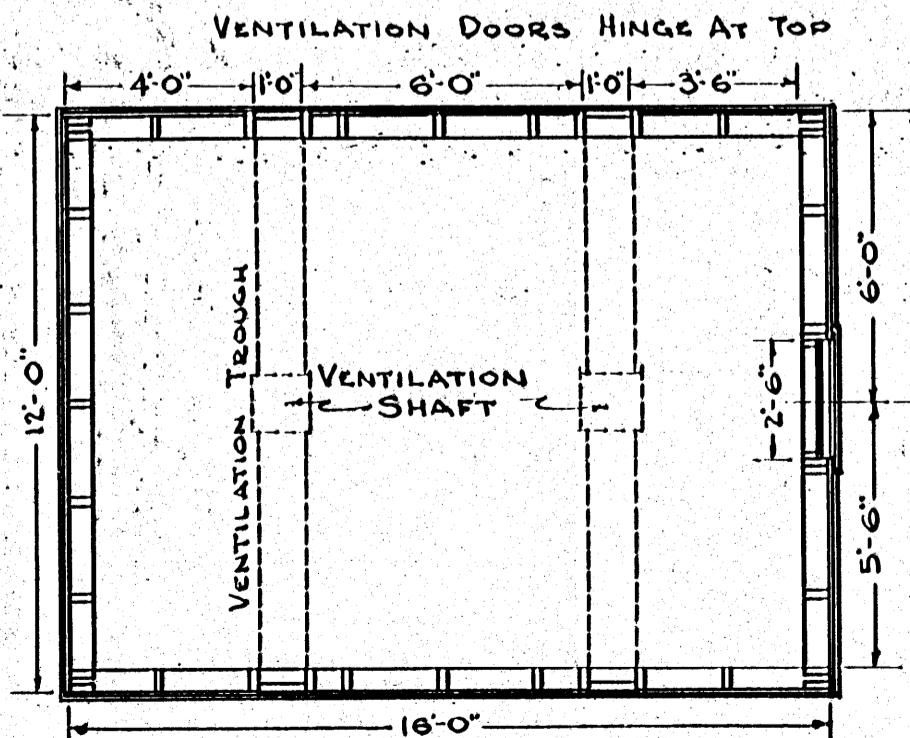

FLOOR PLAN
SCALE $\frac{1}{4}'' = 1'-0''$

COOPERATIVE EXTENSION WORK IN
AGRICULTURE AND HOME ECONOMICS

AND
U. S. DEPT. OF AGRICULTURE COOPERATING

CORNCRIB
(CAPACITY 700 BU.)

GA. Ex. 5612 SHEET 1 OF 1

732-