

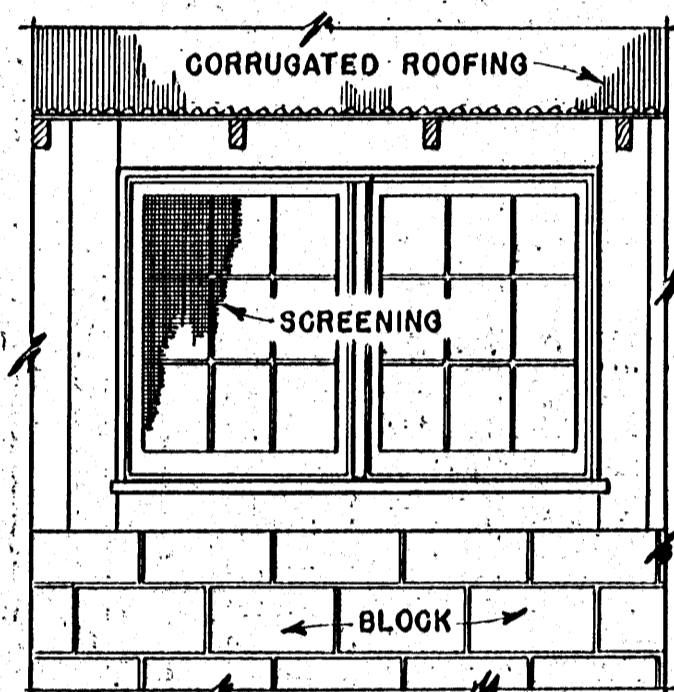
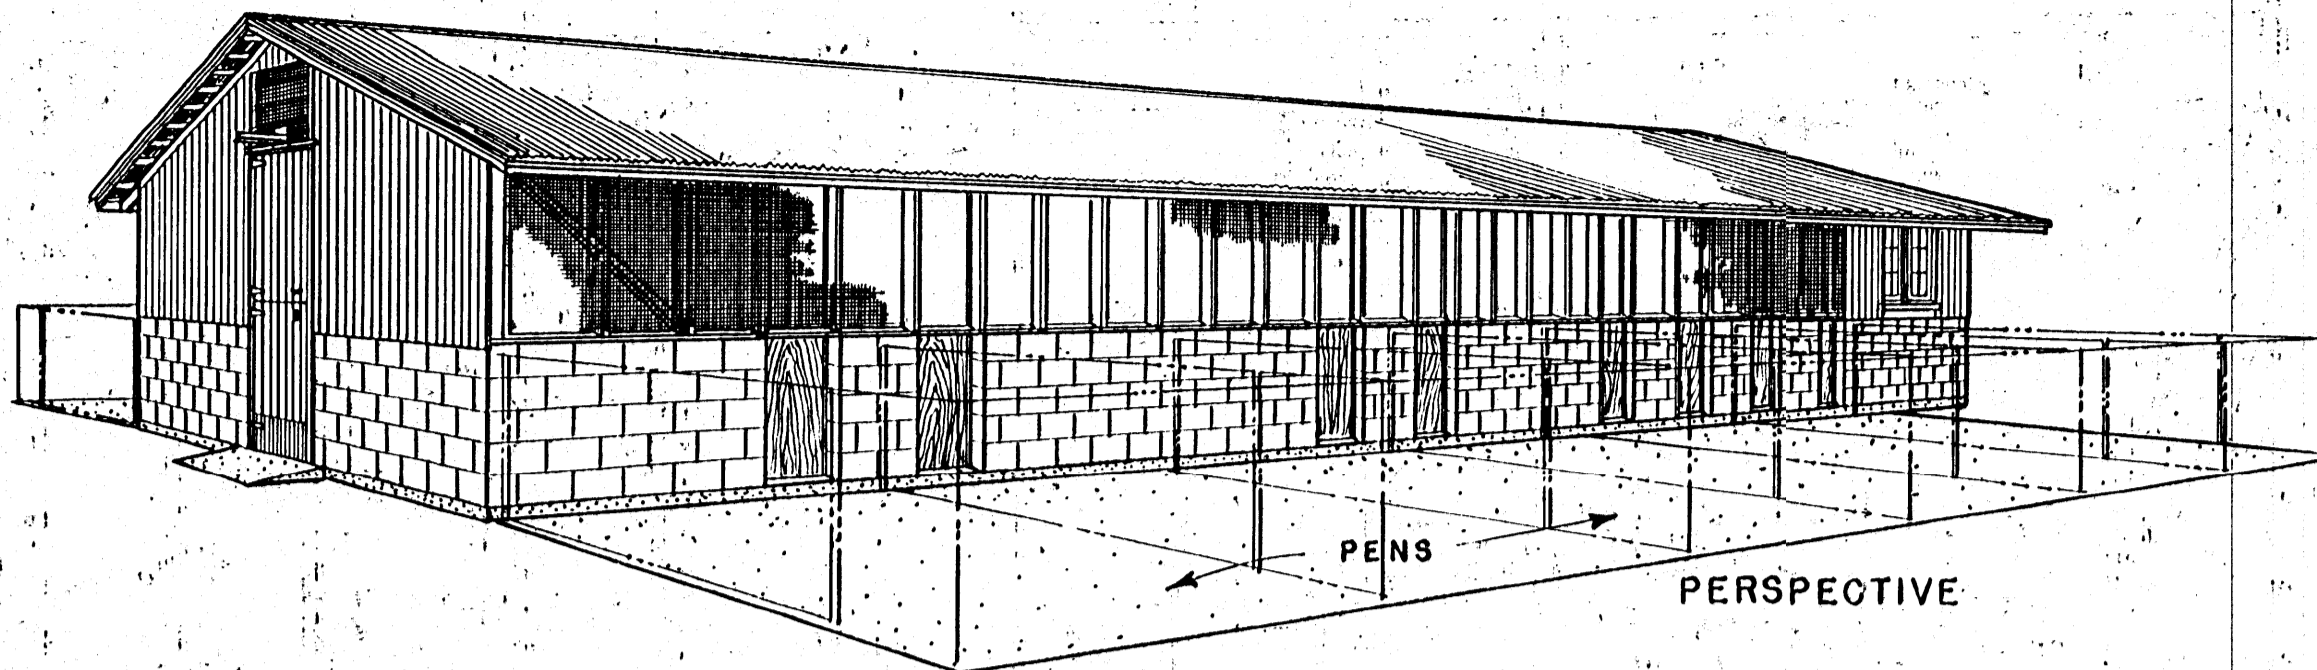


ELEVATION & SECTION OF LOUVER
SCALE: 1/2" = 1'-0"

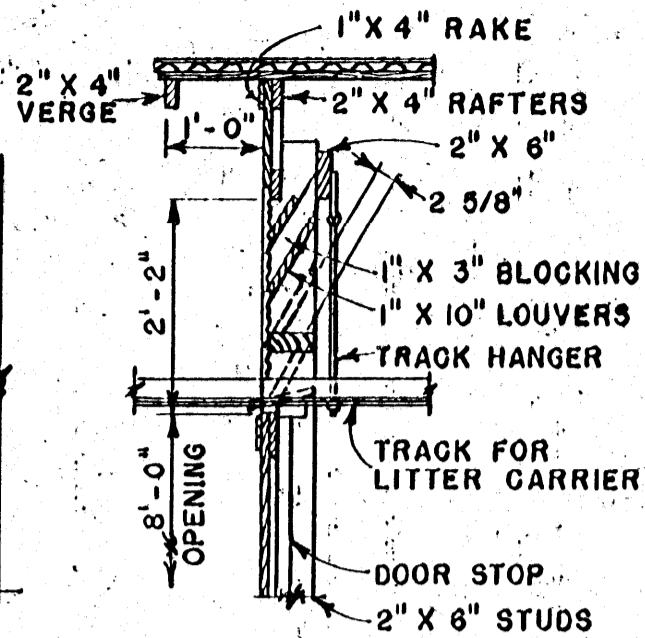


ELEVATION

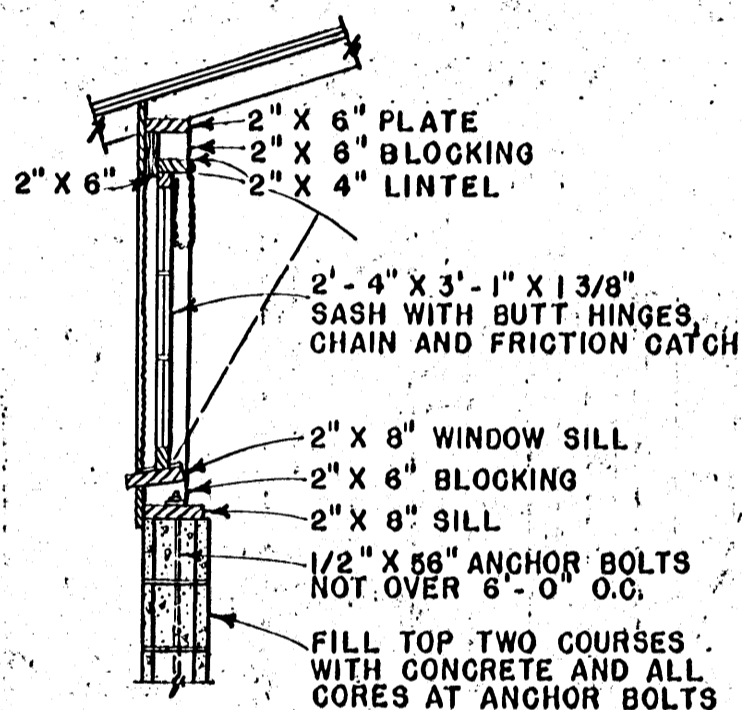


SECTION

DETAILS OF SASH
SCALE: 1/2" = 1'-0"

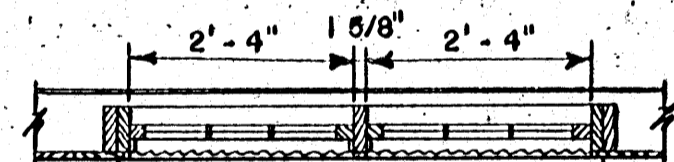

PLAN

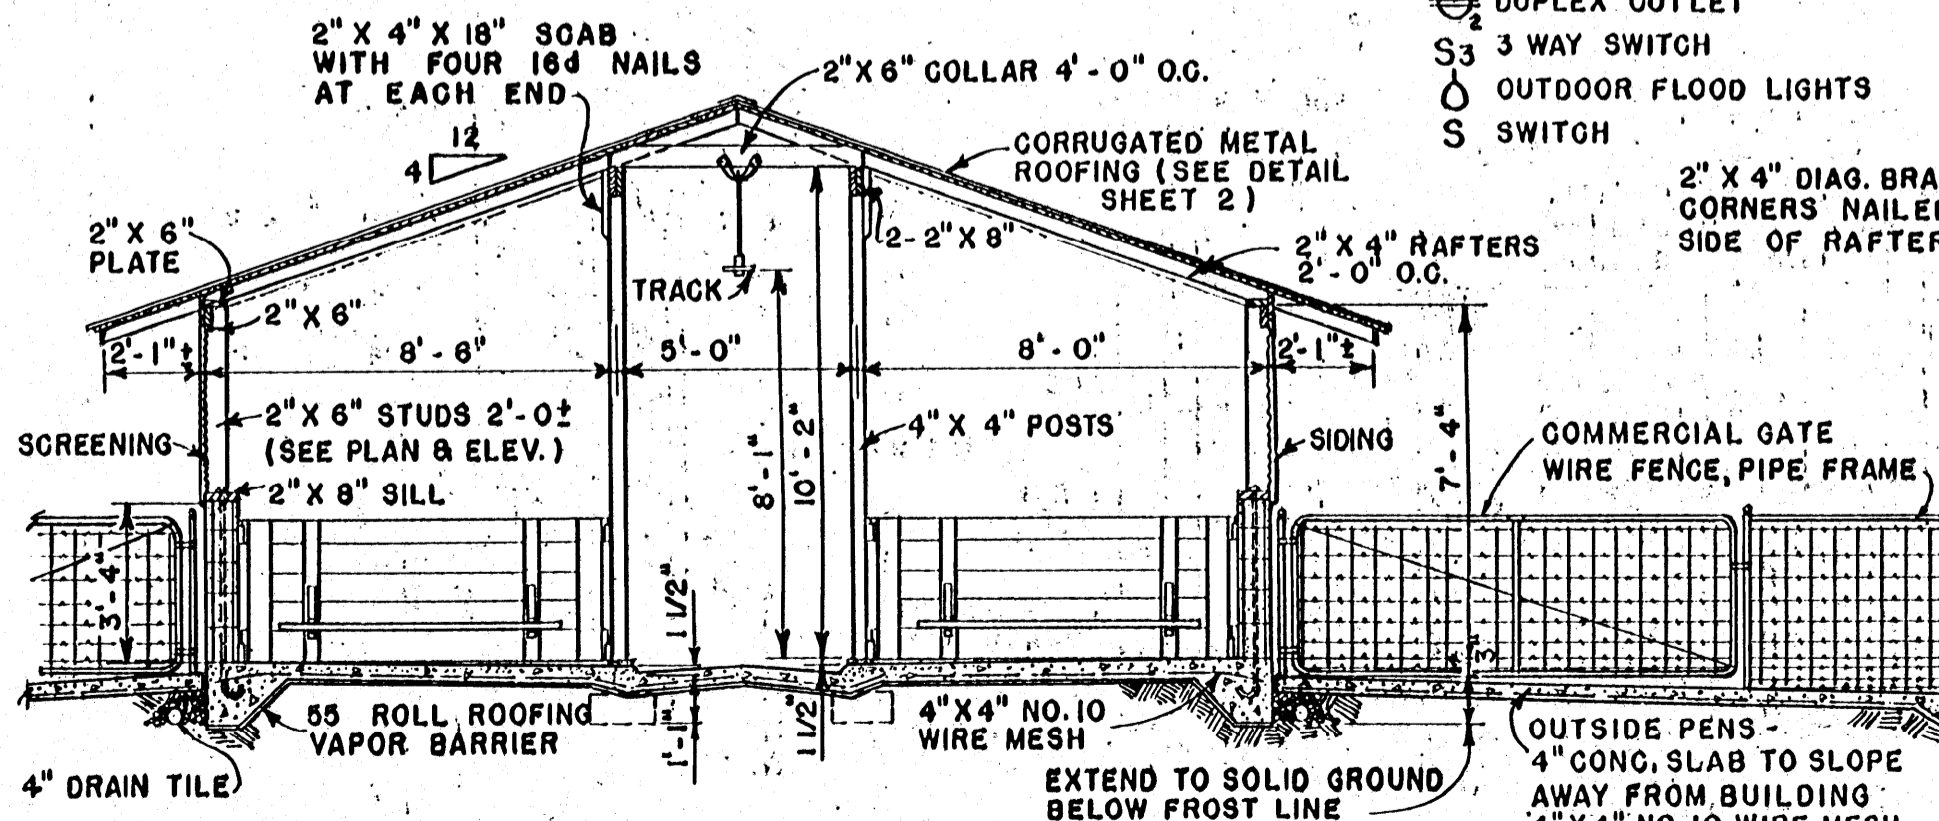


CROSS SECTION
SCALE: 1/4" = 1'-0"


WIRING LEGEND

- LIGHT OUTLET
- ⊙ BROODER LAMP OUTLET
- ⊕ DUPLEX OUTLET
- S3 3 WAY SWITCH
- ⊕ OUTDOOR FLOOD LIGHTS
- S SWITCH

2" X 4" DIAG. BRACE AT ALL CORNERS NAILED TO UNDER SIDE OF RAFTER

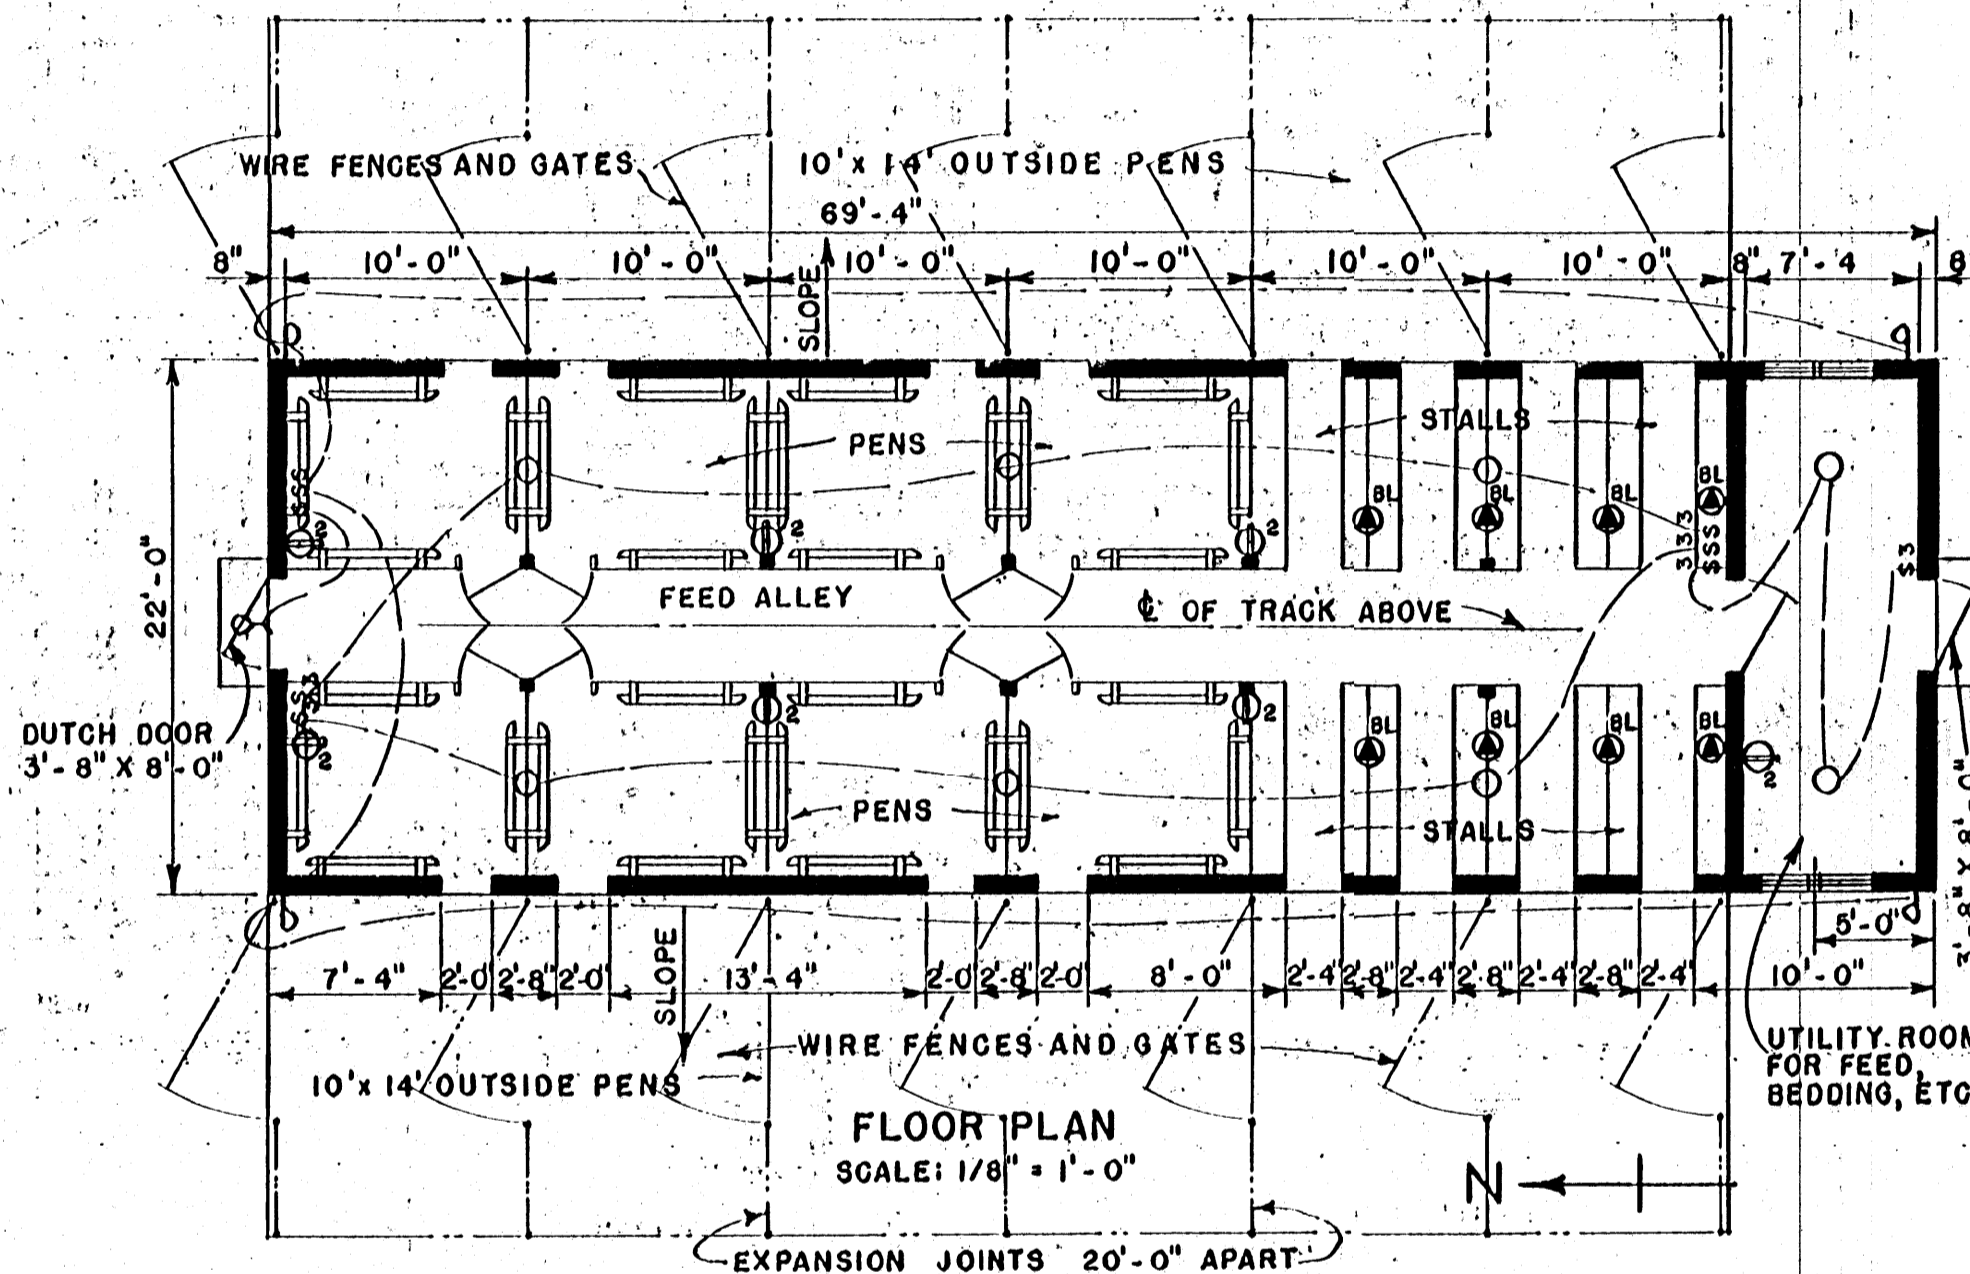


FLOOR PLAN
SCALE: 1/8" = 1'-0"

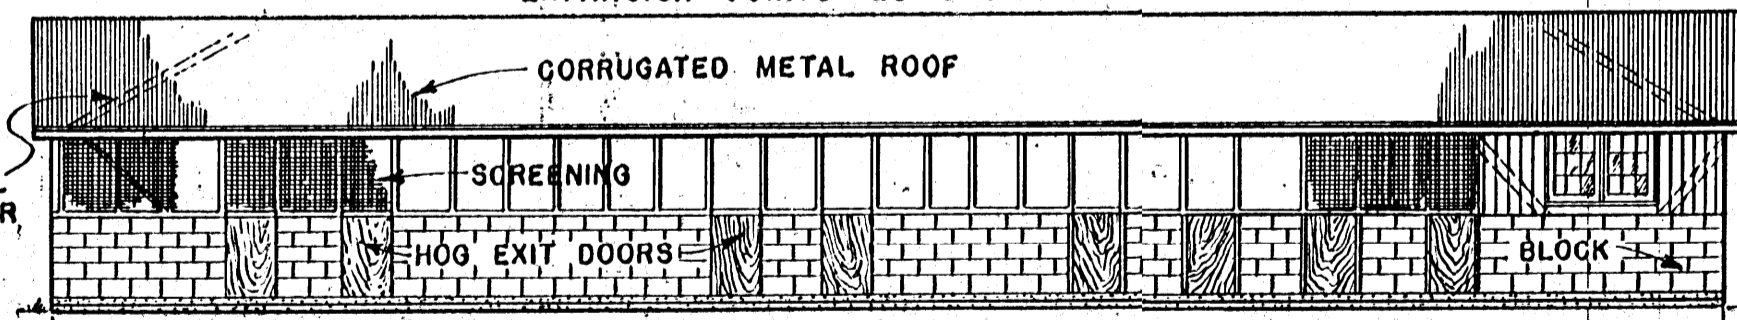

WEST ELEVATION
(EAST ELEVATION SIMILAR)
SCALE: 1/8" = 1'-0"

SIDING IS NAILED TO 1" X 6" DIAG. BRACES WITH 2-4d NAILS IN EACH BOARD. BRACES ARE NOTCHED INTO STUDS AND SILL






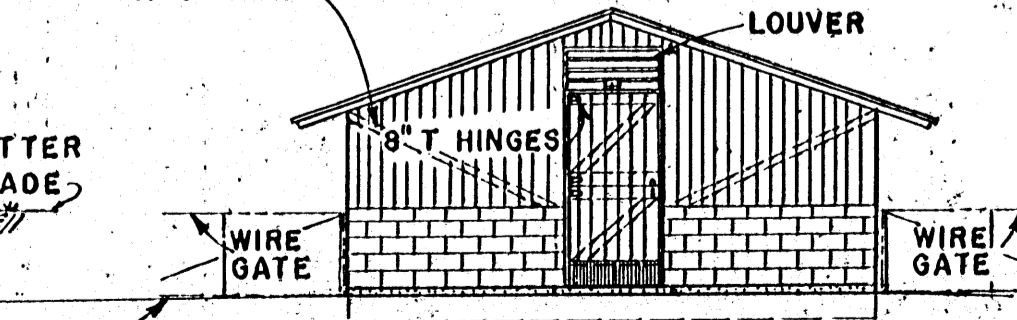


SOUTH ELEVATION
(NORTH ELEVATION SIMILAR)
SCALE: 1/8" = 1'-0"

NOTE
RATPROOF FEED ROOM BY COVERING LOWER 12" OF DOORS WITH 26 GA. GALV. SHEET STEEL.

COOPERATIVE EXTENSION WORK IN AGRICULTURE AND HOME ECONOMICS
STATE OF MISSISSIPPI
MISSISSIPPI STATE UNIVERSITY
AND
UNITED STATES DEPARTMENT OF AGRICULTURE COOPERATING

CENTRAL FARROWING HOUSE

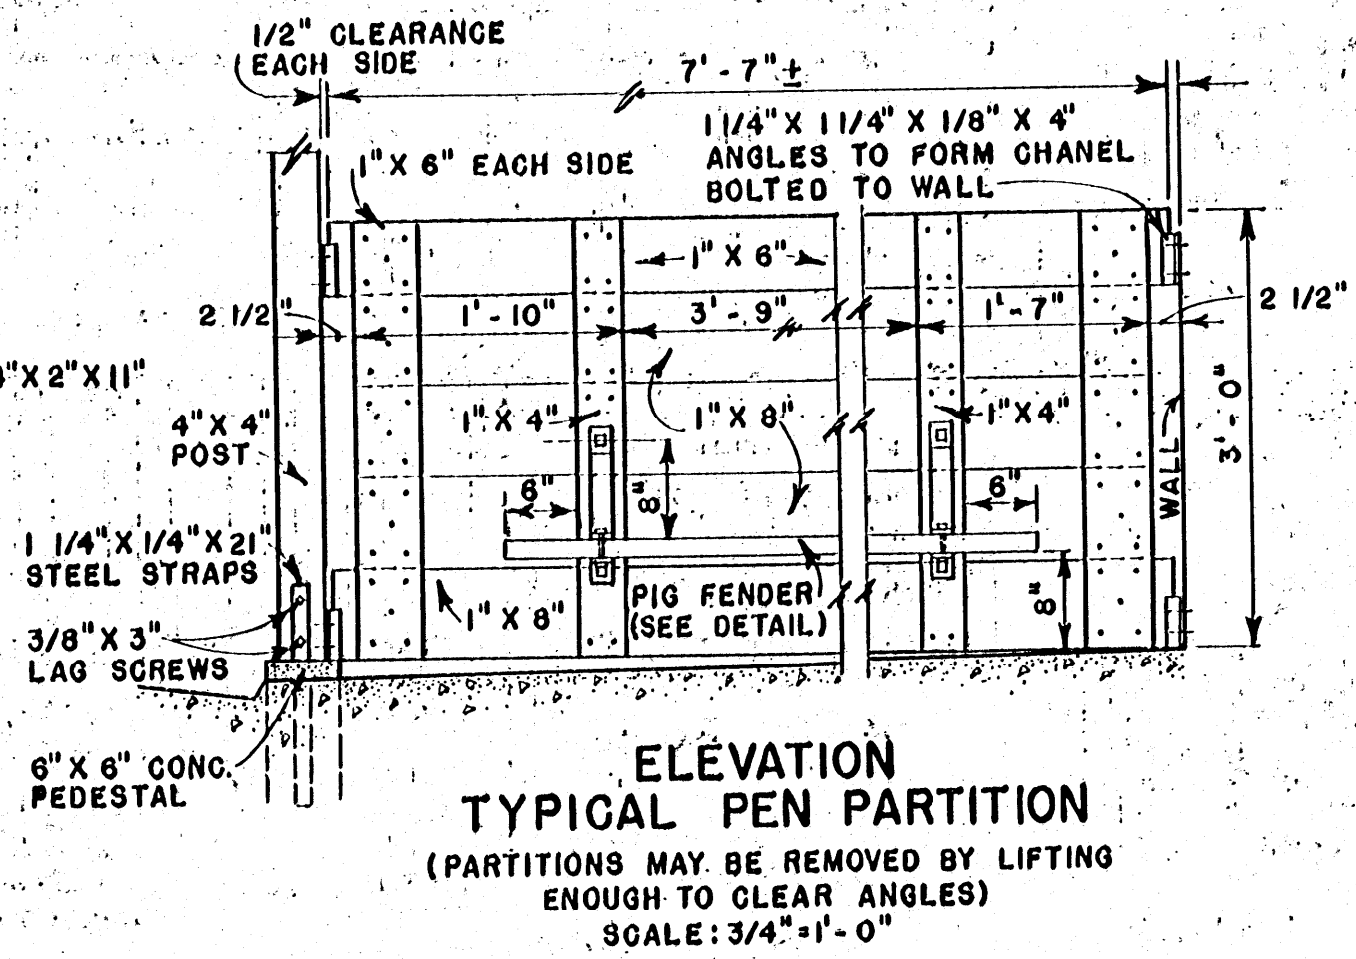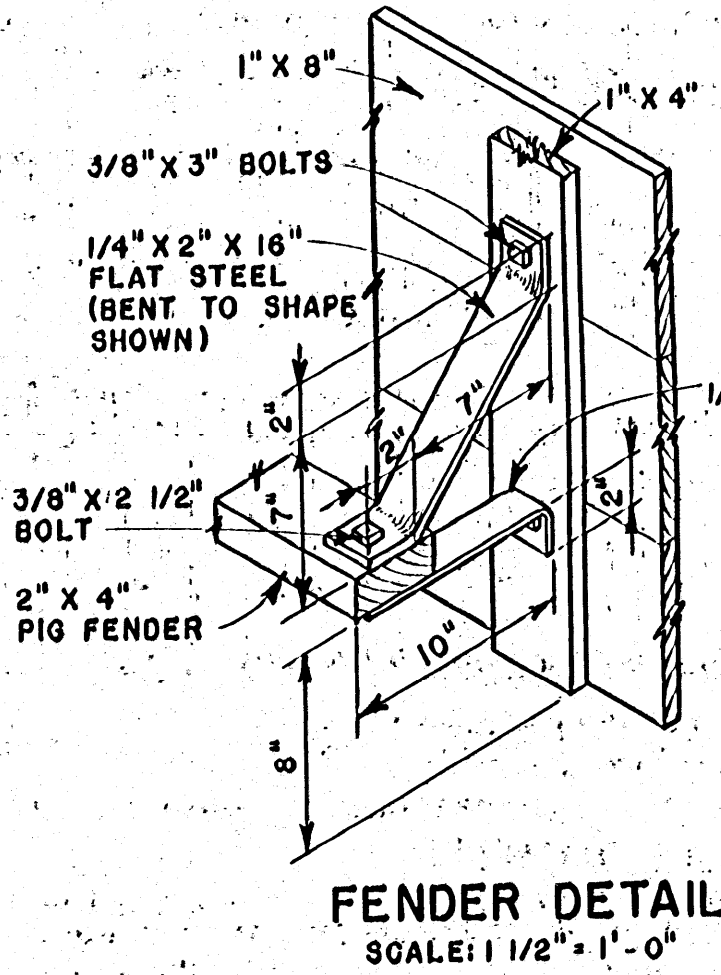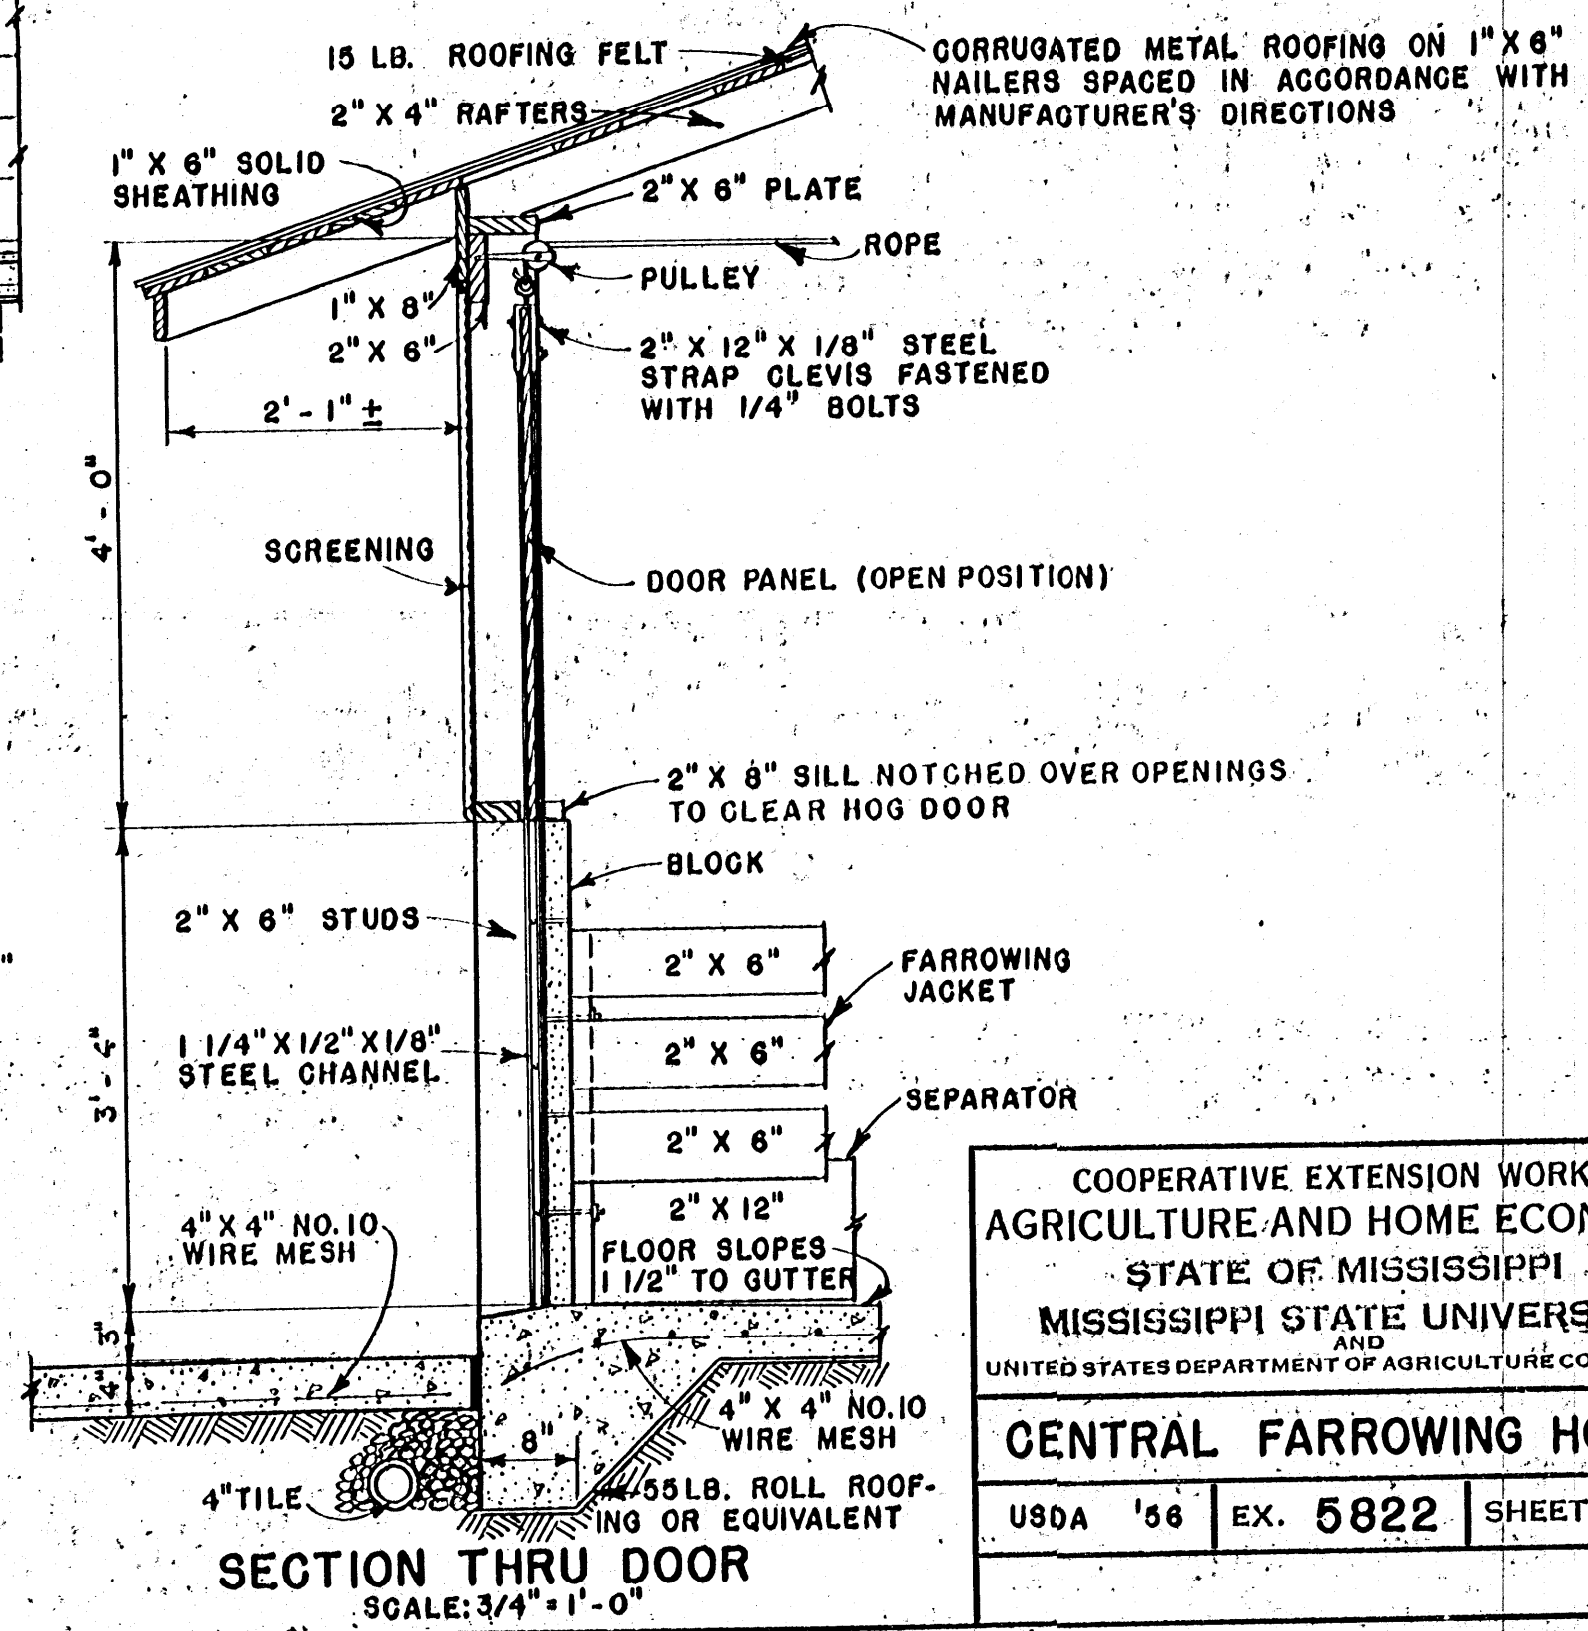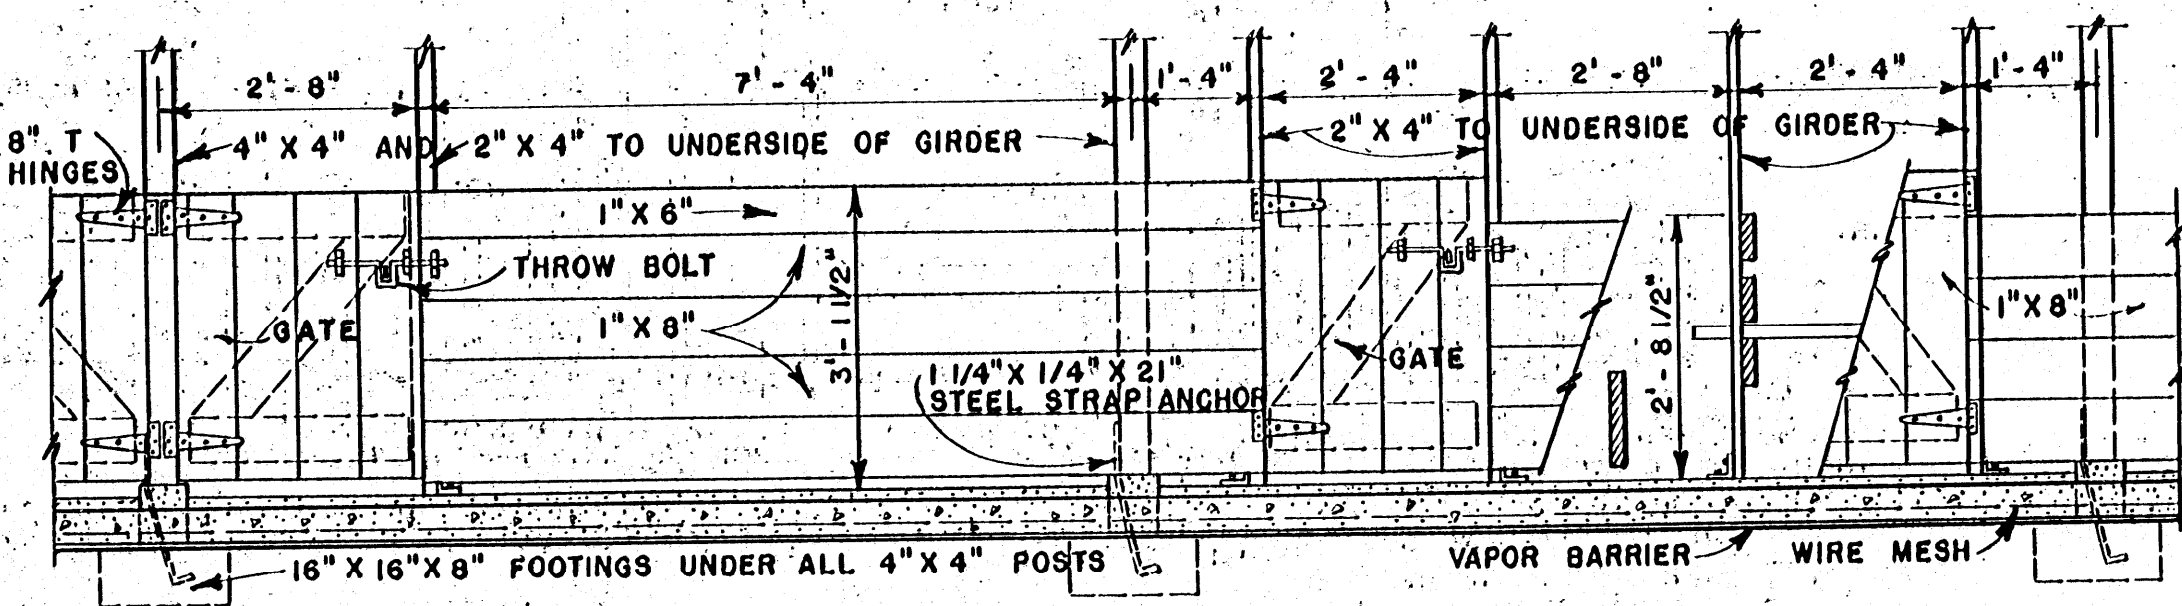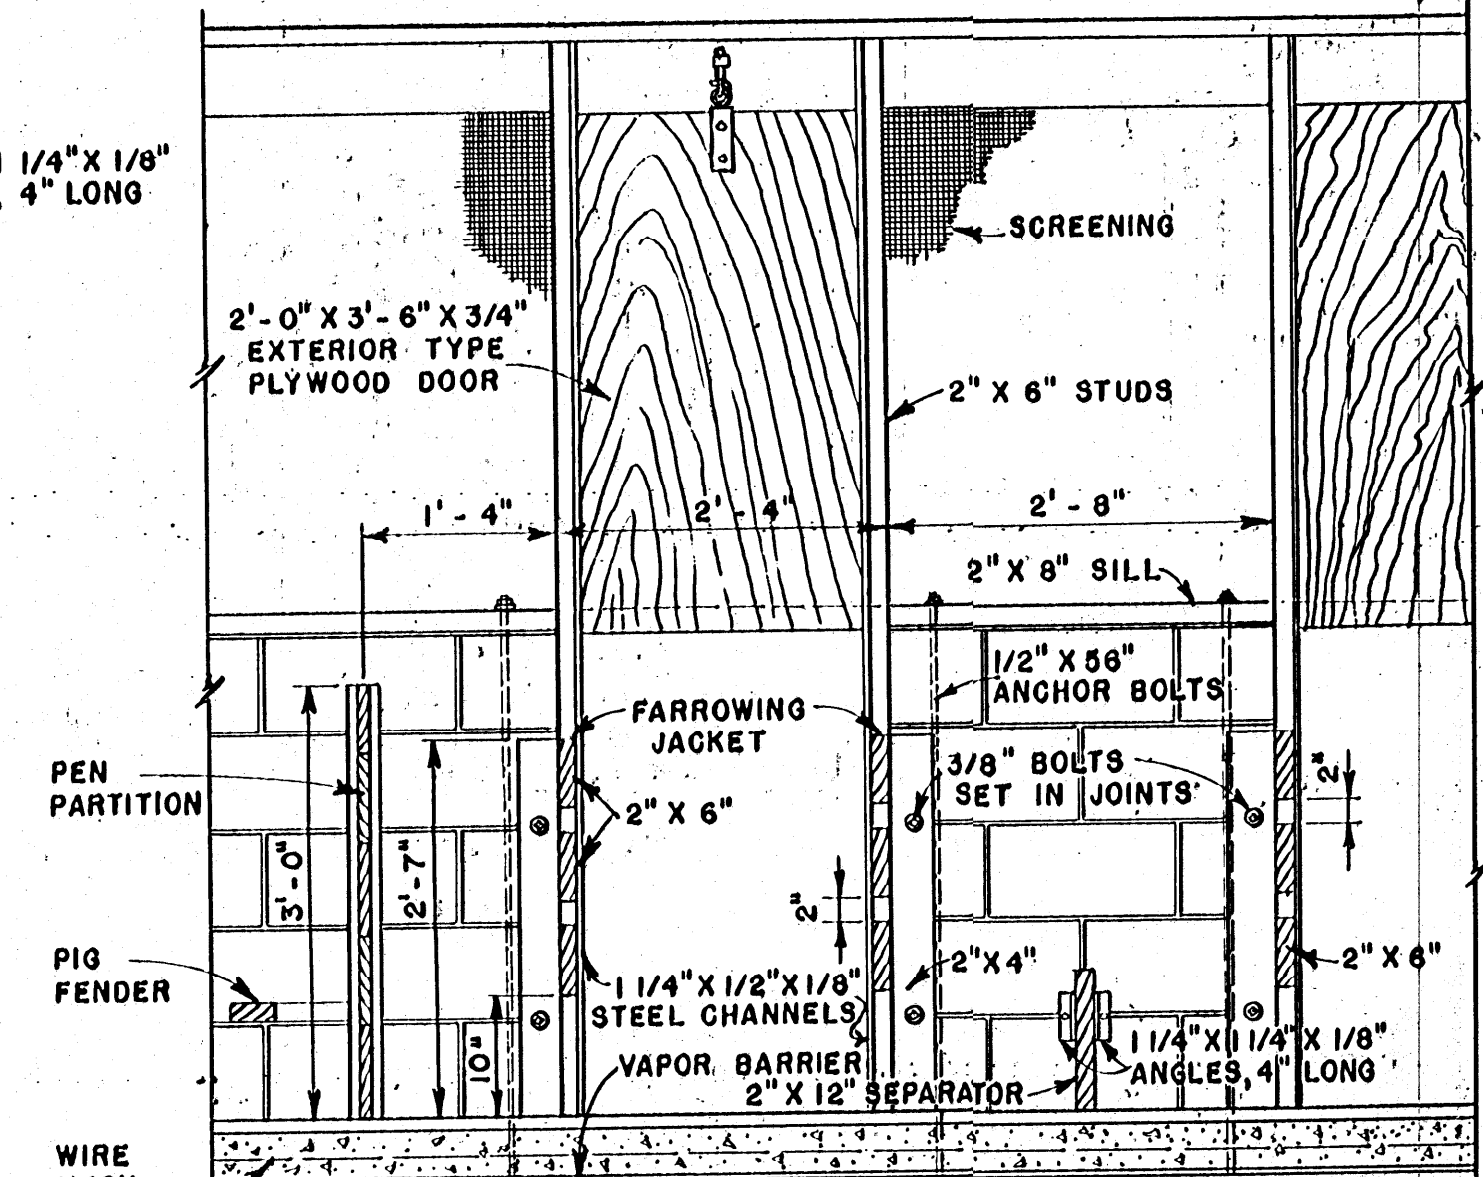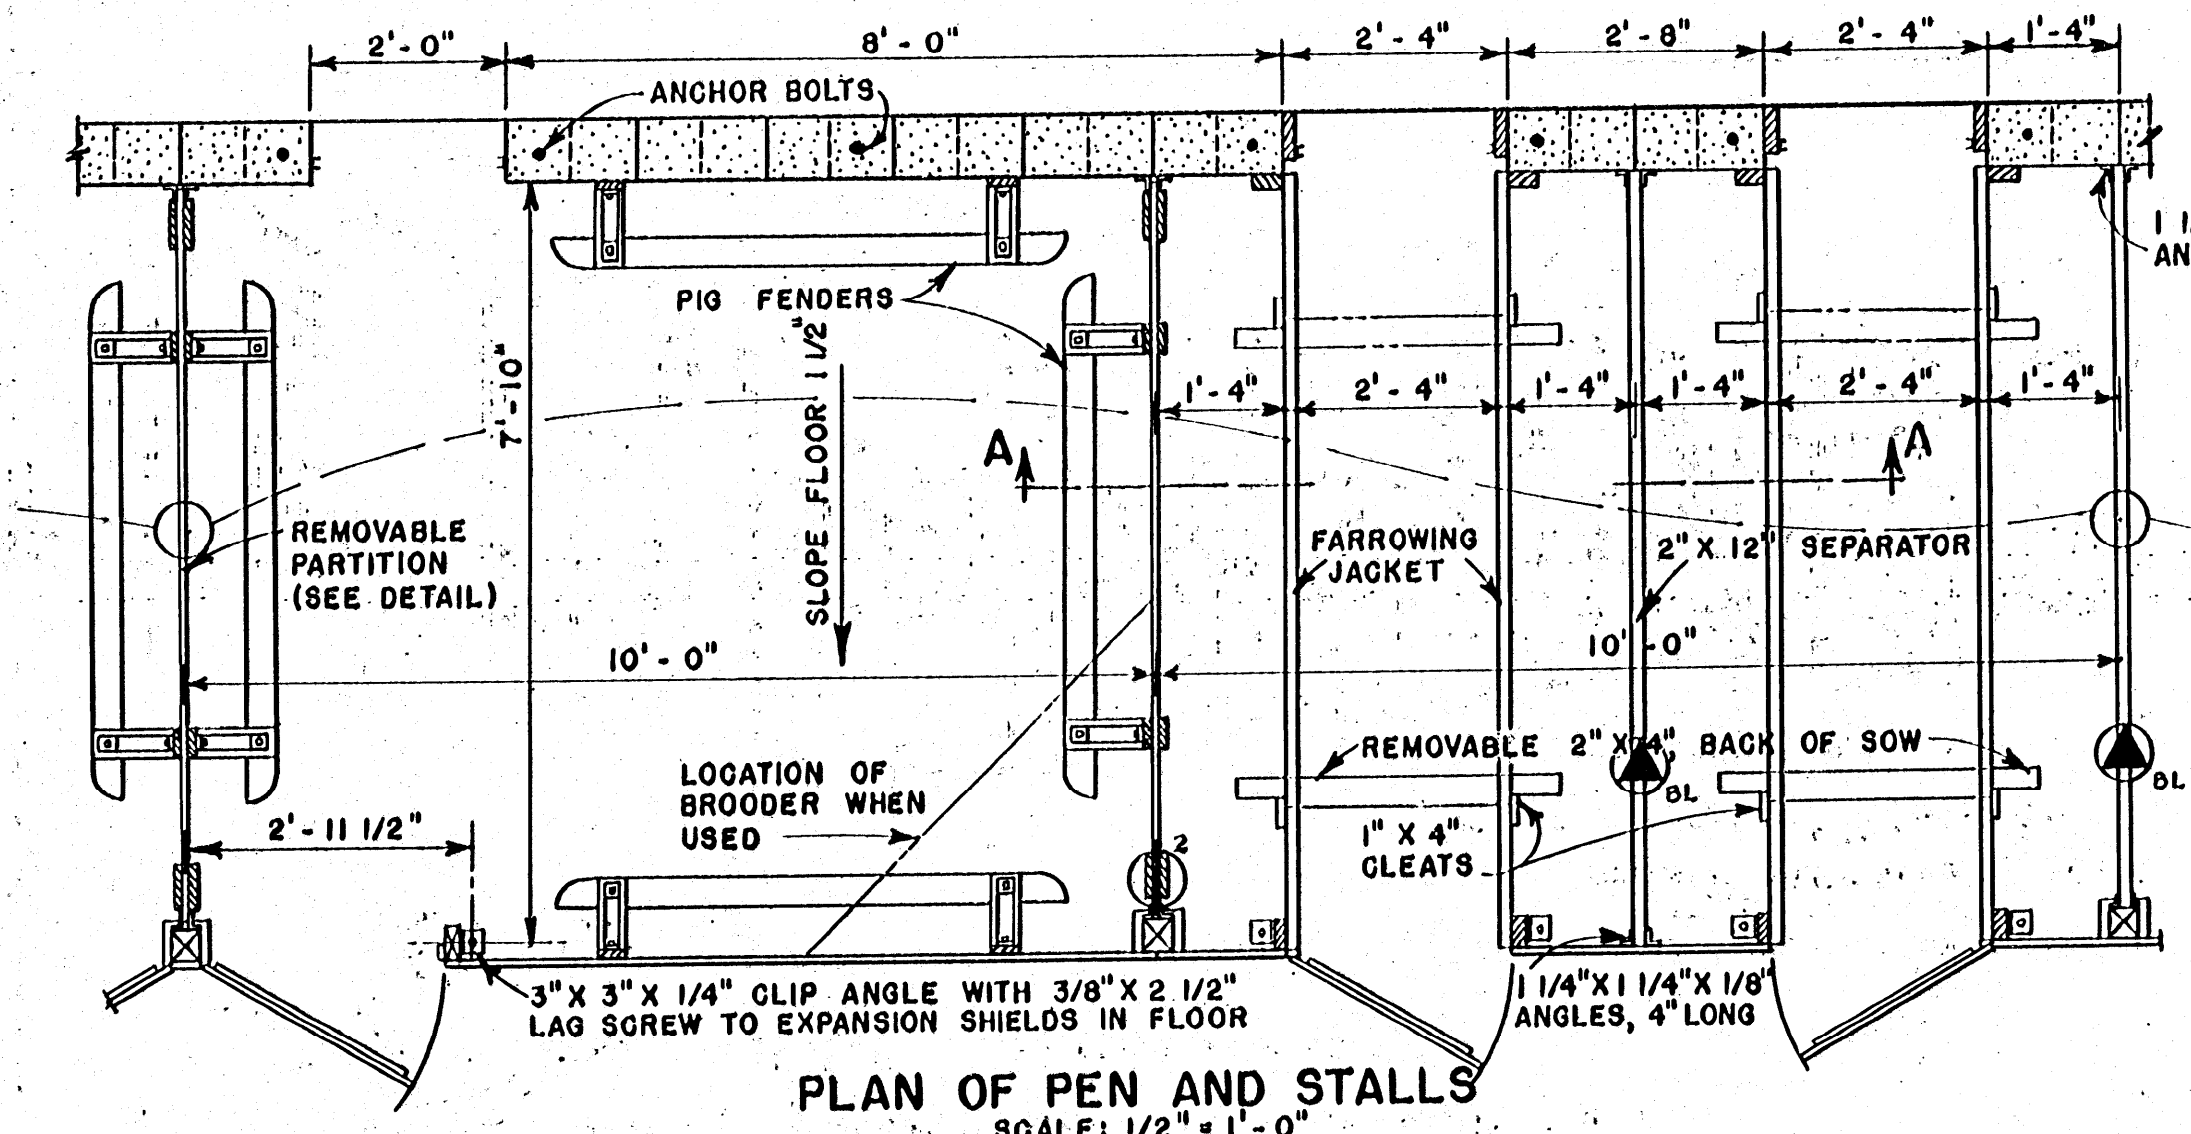

COOPERATIVE EXTENSION WORK IN AGRICULTURE AND HOME ECONOMICS
STATE OF MISSISSIPPI
MISSISSIPPI STATE UNIVERSITY
AND
UNITED STATES DEPARTMENT OF AGRICULTURE COOPERATING

CENTRAL FARROWING HOUSE

USDA '56 EX. 5822 SHEET 2 OF 2