


Floor Plan
Scale: 1/8" = 1'-0"


Bury Water Line 12" Min. Depth. Slope To Drain & Provide Cut-Off & Drain Valve At Lower End. Provide Hose Connection Over Gutter At Upper End.

NOTE: WALL CORES IN BLOCK CONTAINING REINFORCING RODS MUST BE FILLED WITH CONCRETE.


CHAIN LINK FENCING AT BOTH ENDS OF PENS ALLOW FOR MAXIMUM AIR MOVEMENT.

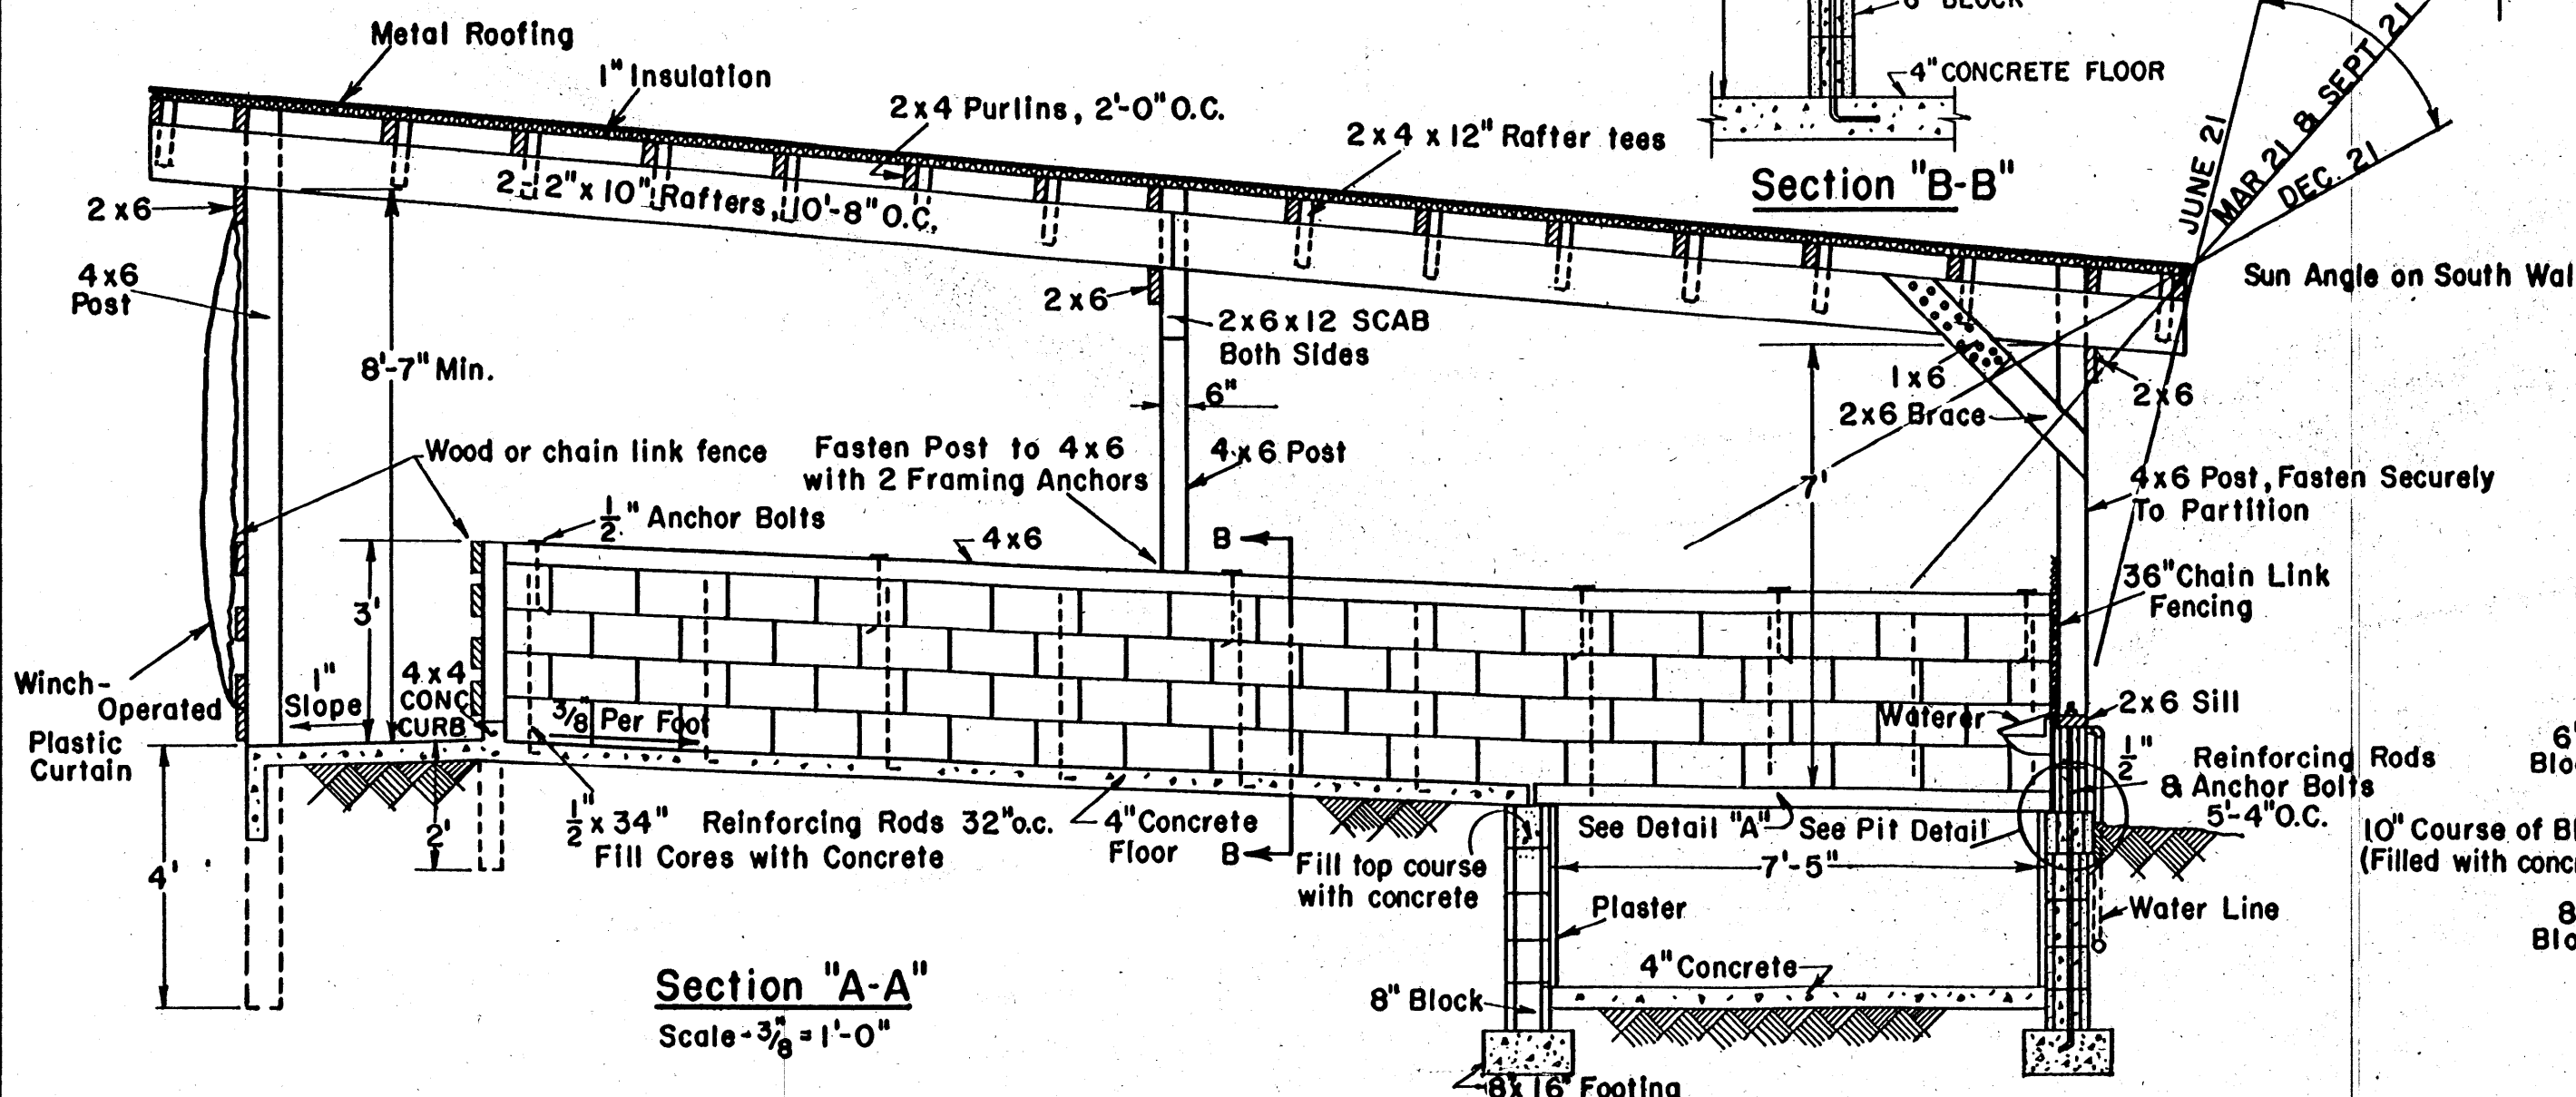


Section "A-A"
Scale: 3/8" = 1'-0"

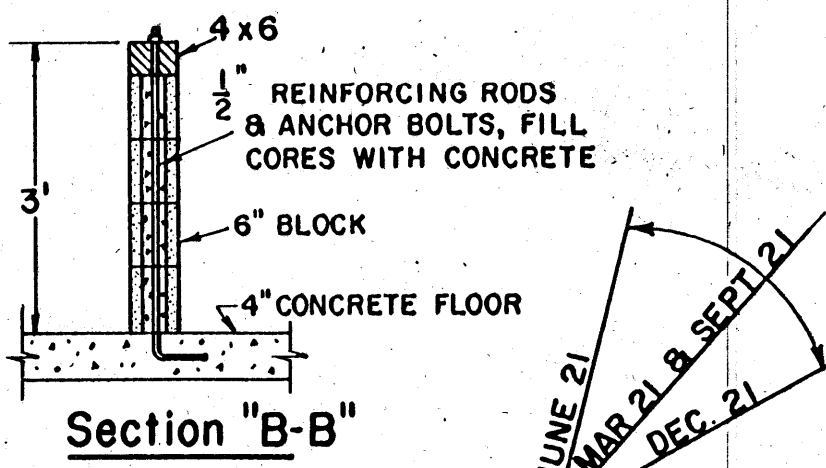


Section "B-B"

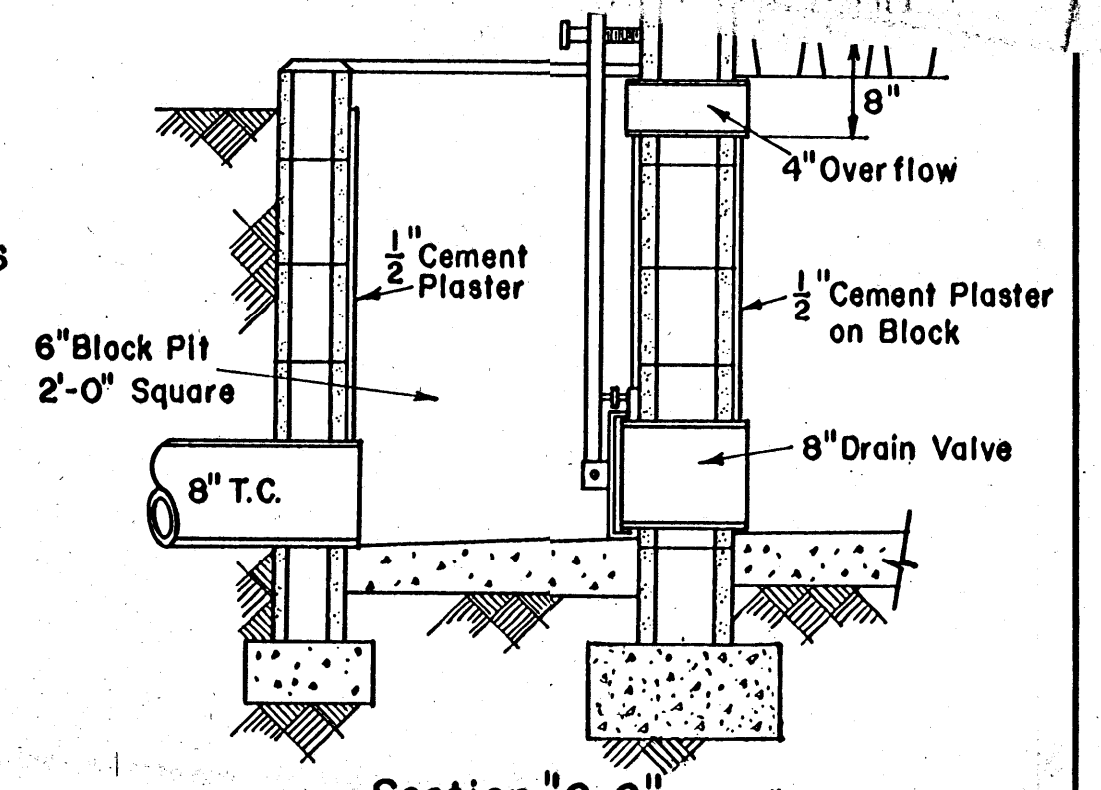


Section "C-C"
Scale: 3/4" = 1'-0"

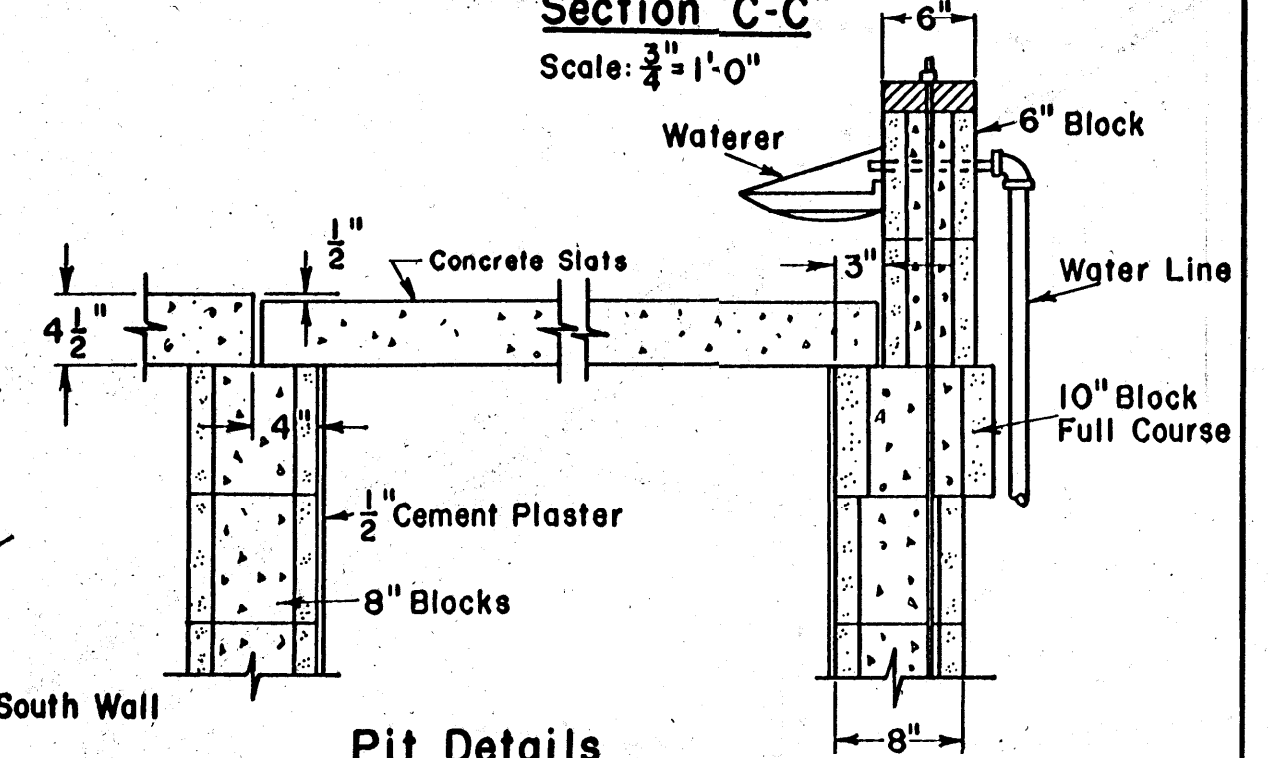


Pit Details
Scale: 1" = 1'-0"

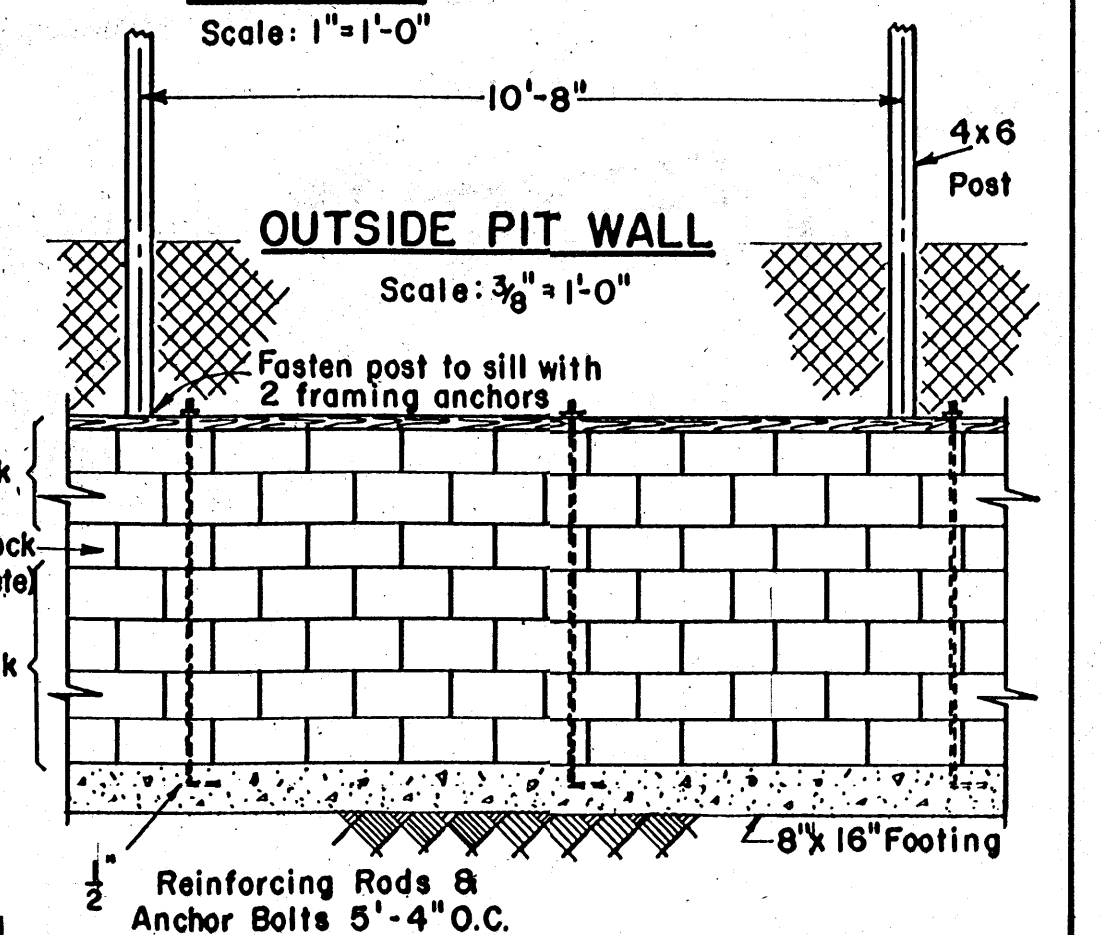


OUTSIDE PIT WALL
Scale: 3/8" = 1'-0"

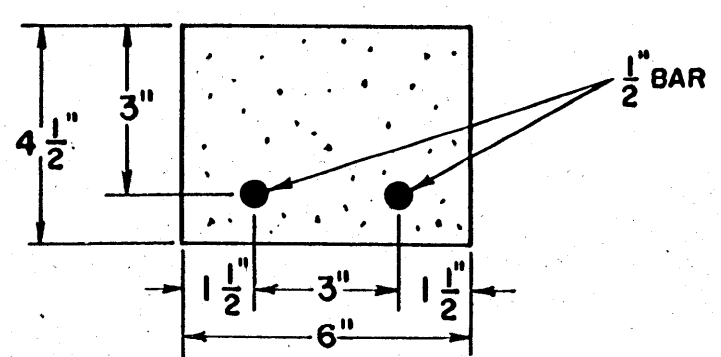

Detail A-Precast Lintel
Scale: 3" = 1'-0"

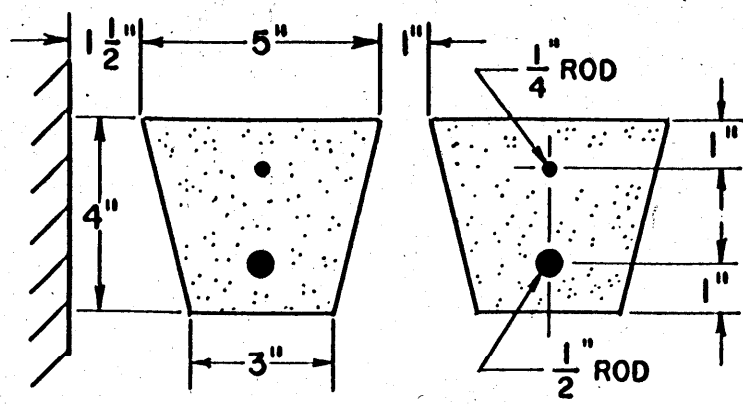


Concrete
Scale: 3" = 1'

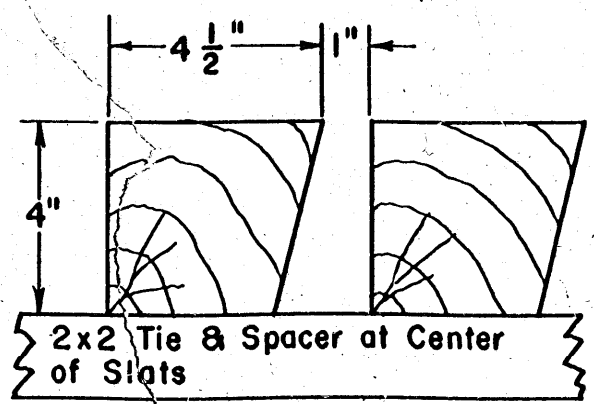

Wood
Scale: 3" = 1'

SLAT DETAIL

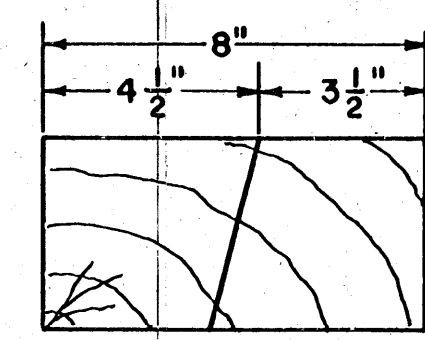

Rip 4x8 Oak As Shown To Make 2 Slats

COOPERATIVE EXTENSION WORK IN AGRICULTURE AND HOME ECONOMICS
STATE OF MISSISSIPPI
MISSISSIPPI STATE UNIVERSITY
UNITED STATES DEPARTMENT OF AGRICULTURE COOPERATING

HOG HOUSE - NURSERY FINISHING

N.C. '69 6075 SHEET 1 OF 1