



(X) - DENOTES LOCATION OF TRANSLUCENT ROOF PANELS IN 12'-0" BAYS OVER EXERCISE AREA

SECTION B-B
SCALE: 3/16"=1'-0"

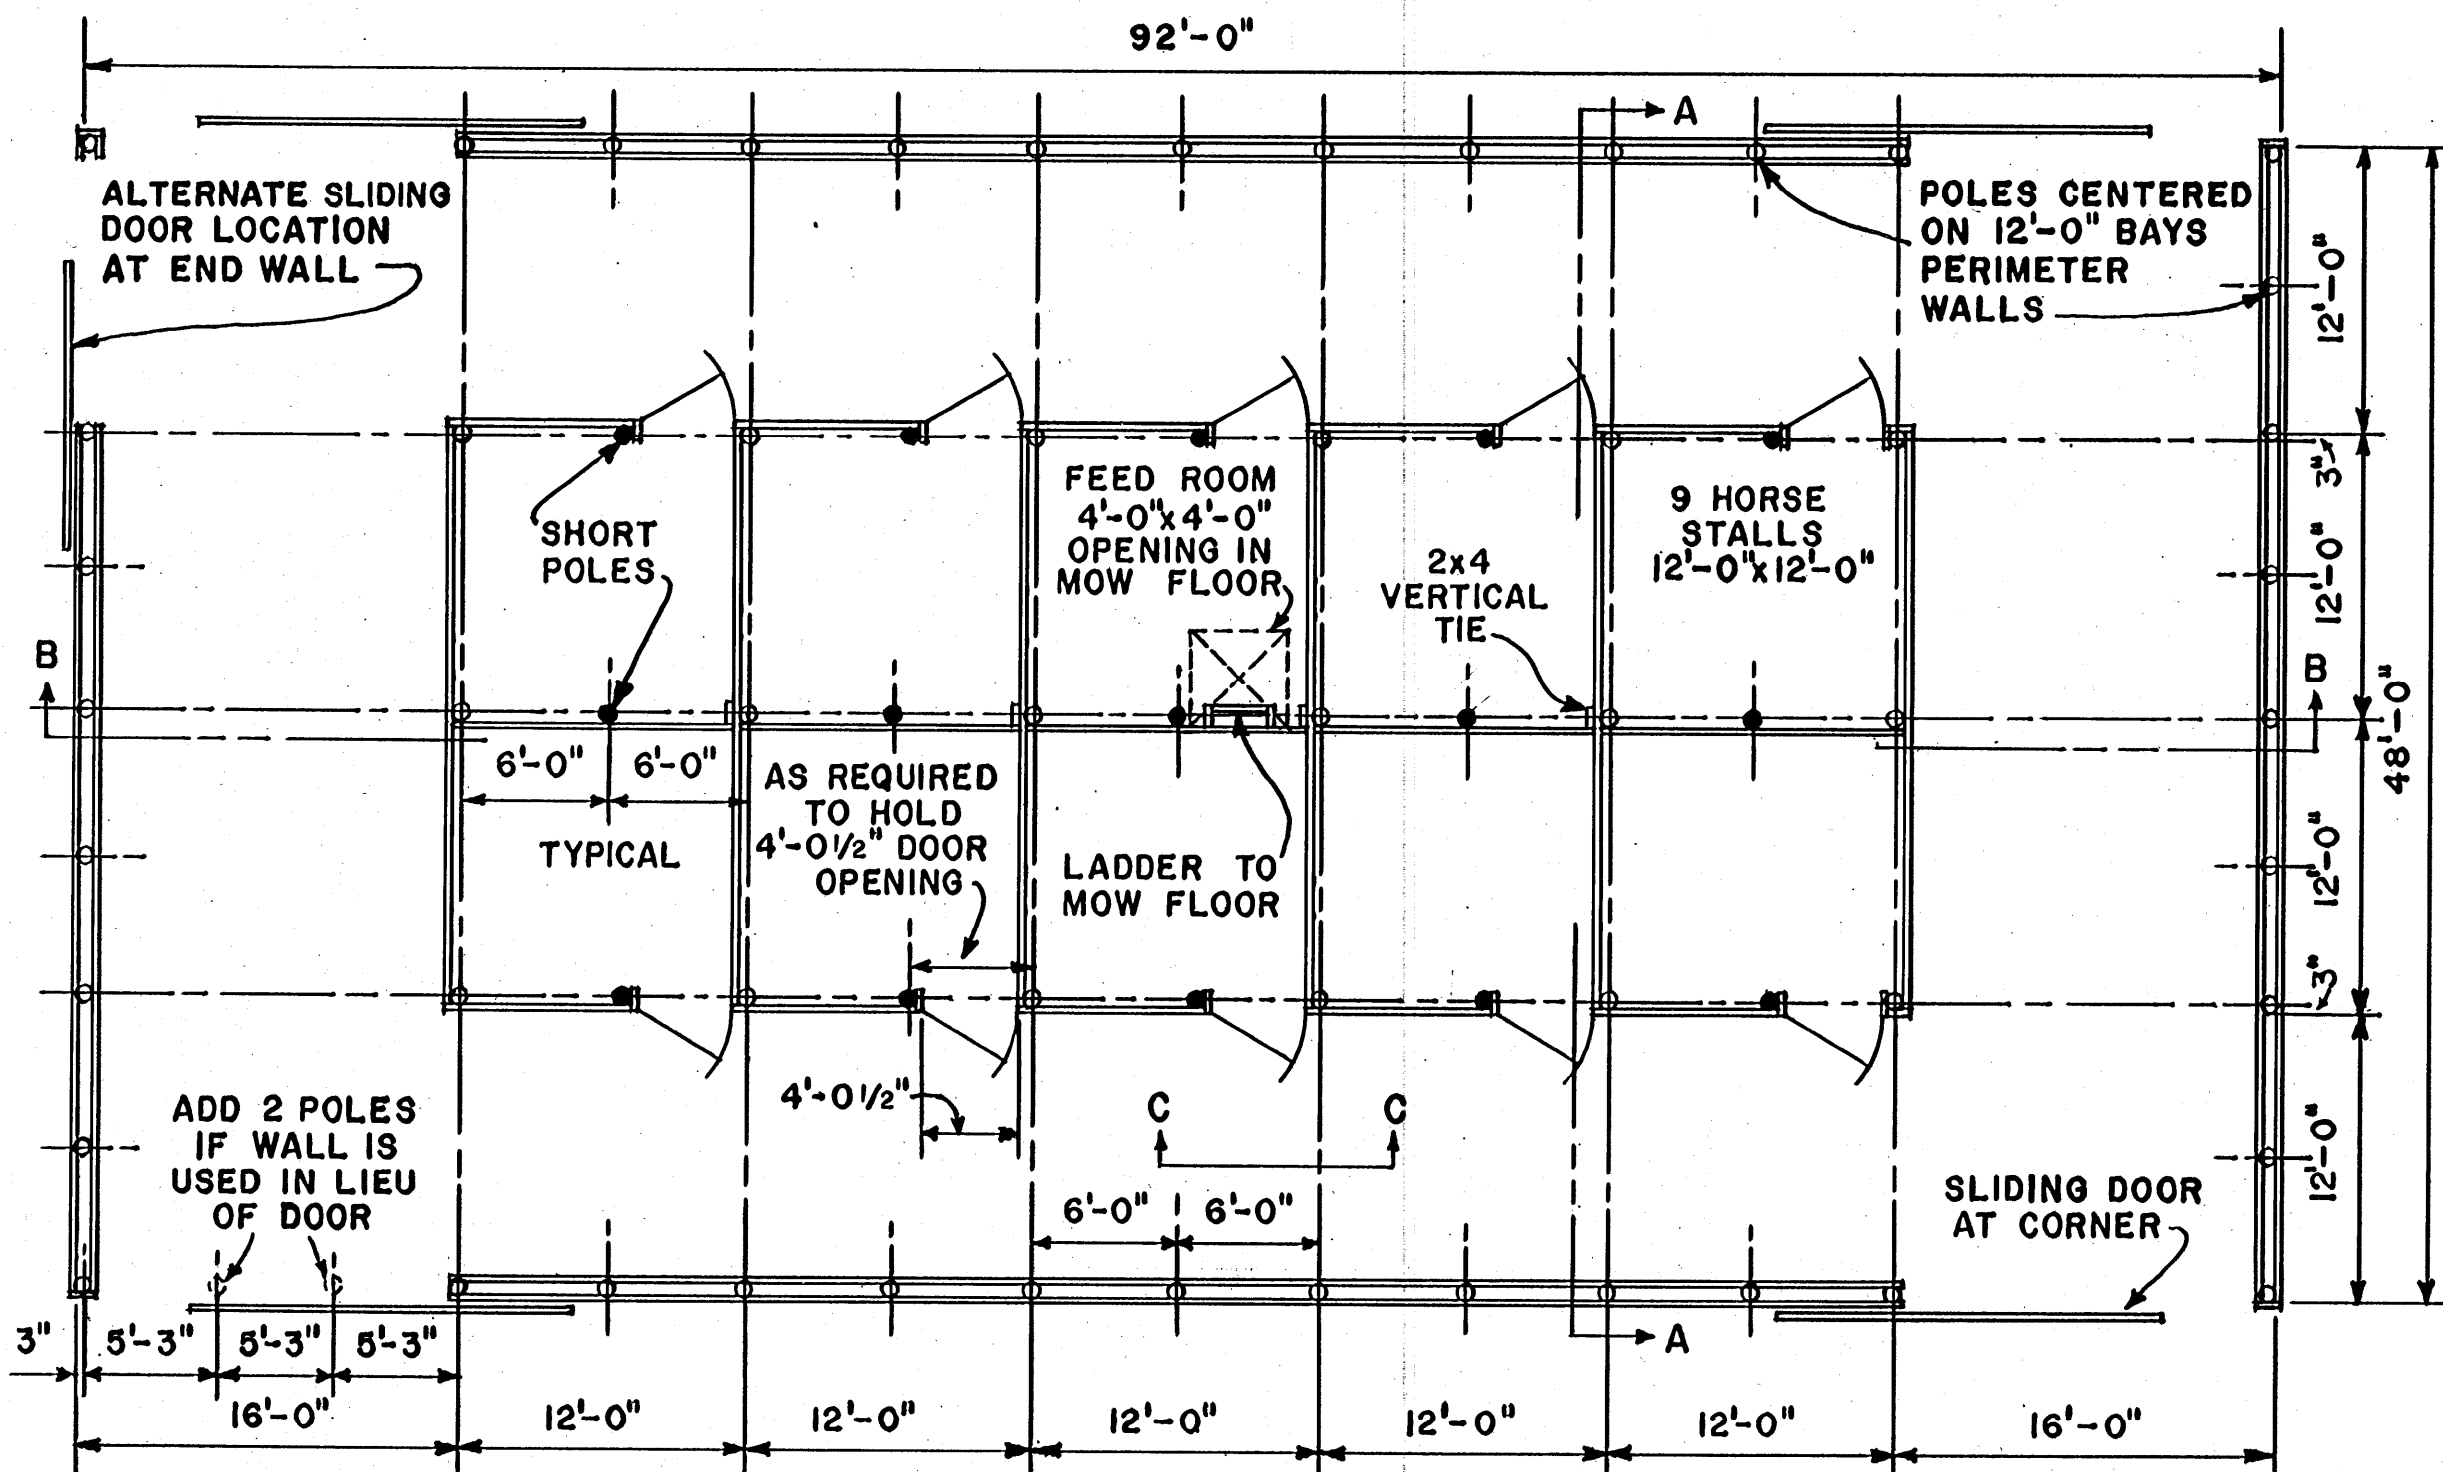

NOTE: ● DENOTES SHORT POLE

FLOOR PLAN
SCALE: 1/8"=1'-0"

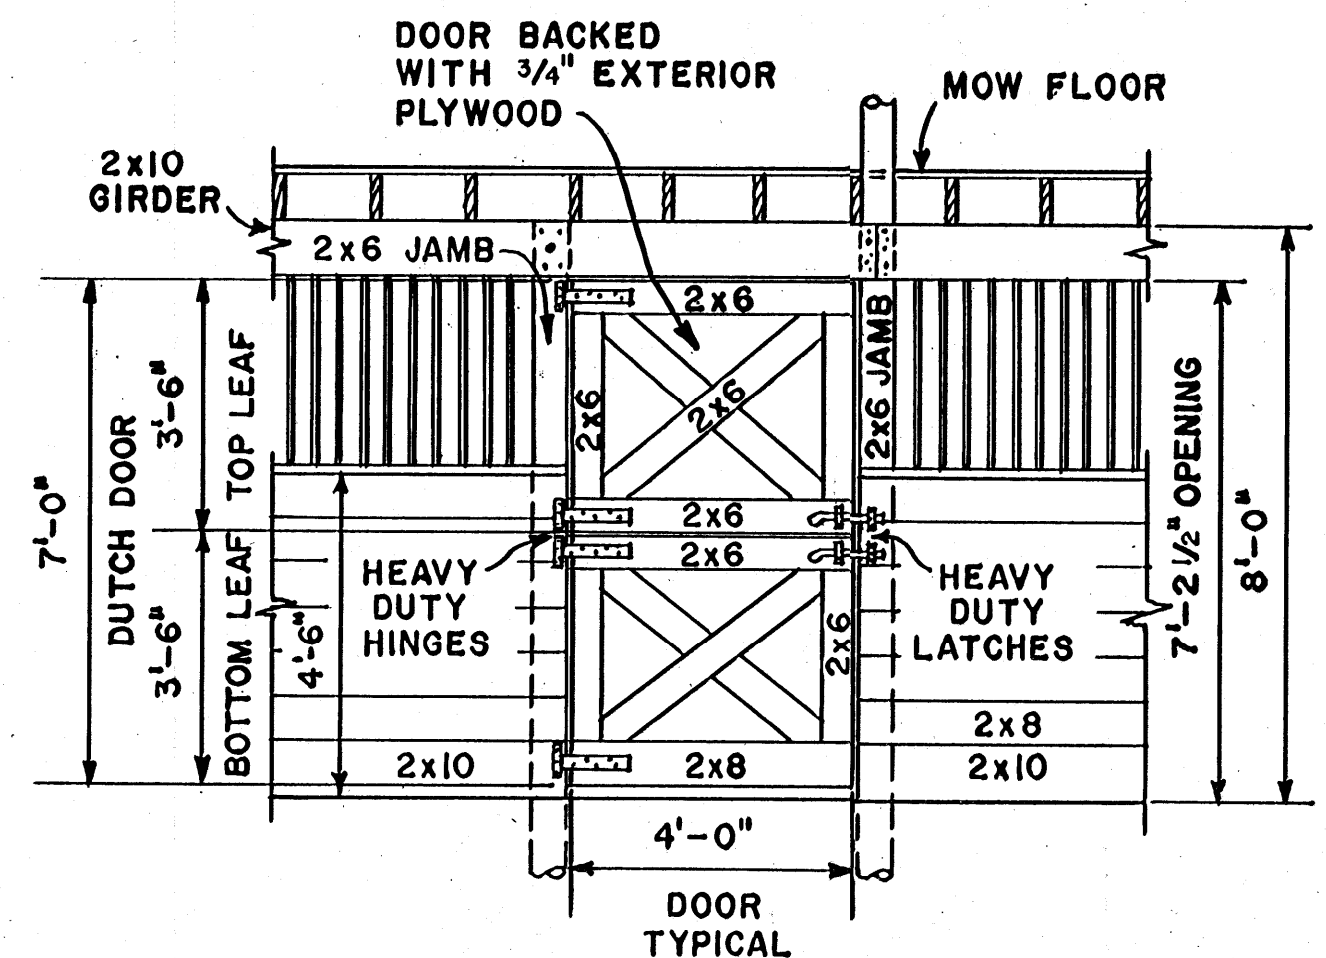


ELEVATION C-C
SCALE: 3/8"=1'-0"

COOPERATIVE EXTENSION WORK IN
AGRICULTURE AND HOME ECONOMICS
STATE OF MISSISSIPPI
MISSISSIPPI STATE UNIVERSITY
AND
UNITED STATES DEPARTMENT OF AGRICULTURE COOPERATING


HORSEBARN
INDOOR EXERCISE AREA

N. J. '70 6128 SHEET 1 OF 2

BASED ON: RUTGERS UNIV. - N.J. PLAN NO. 155

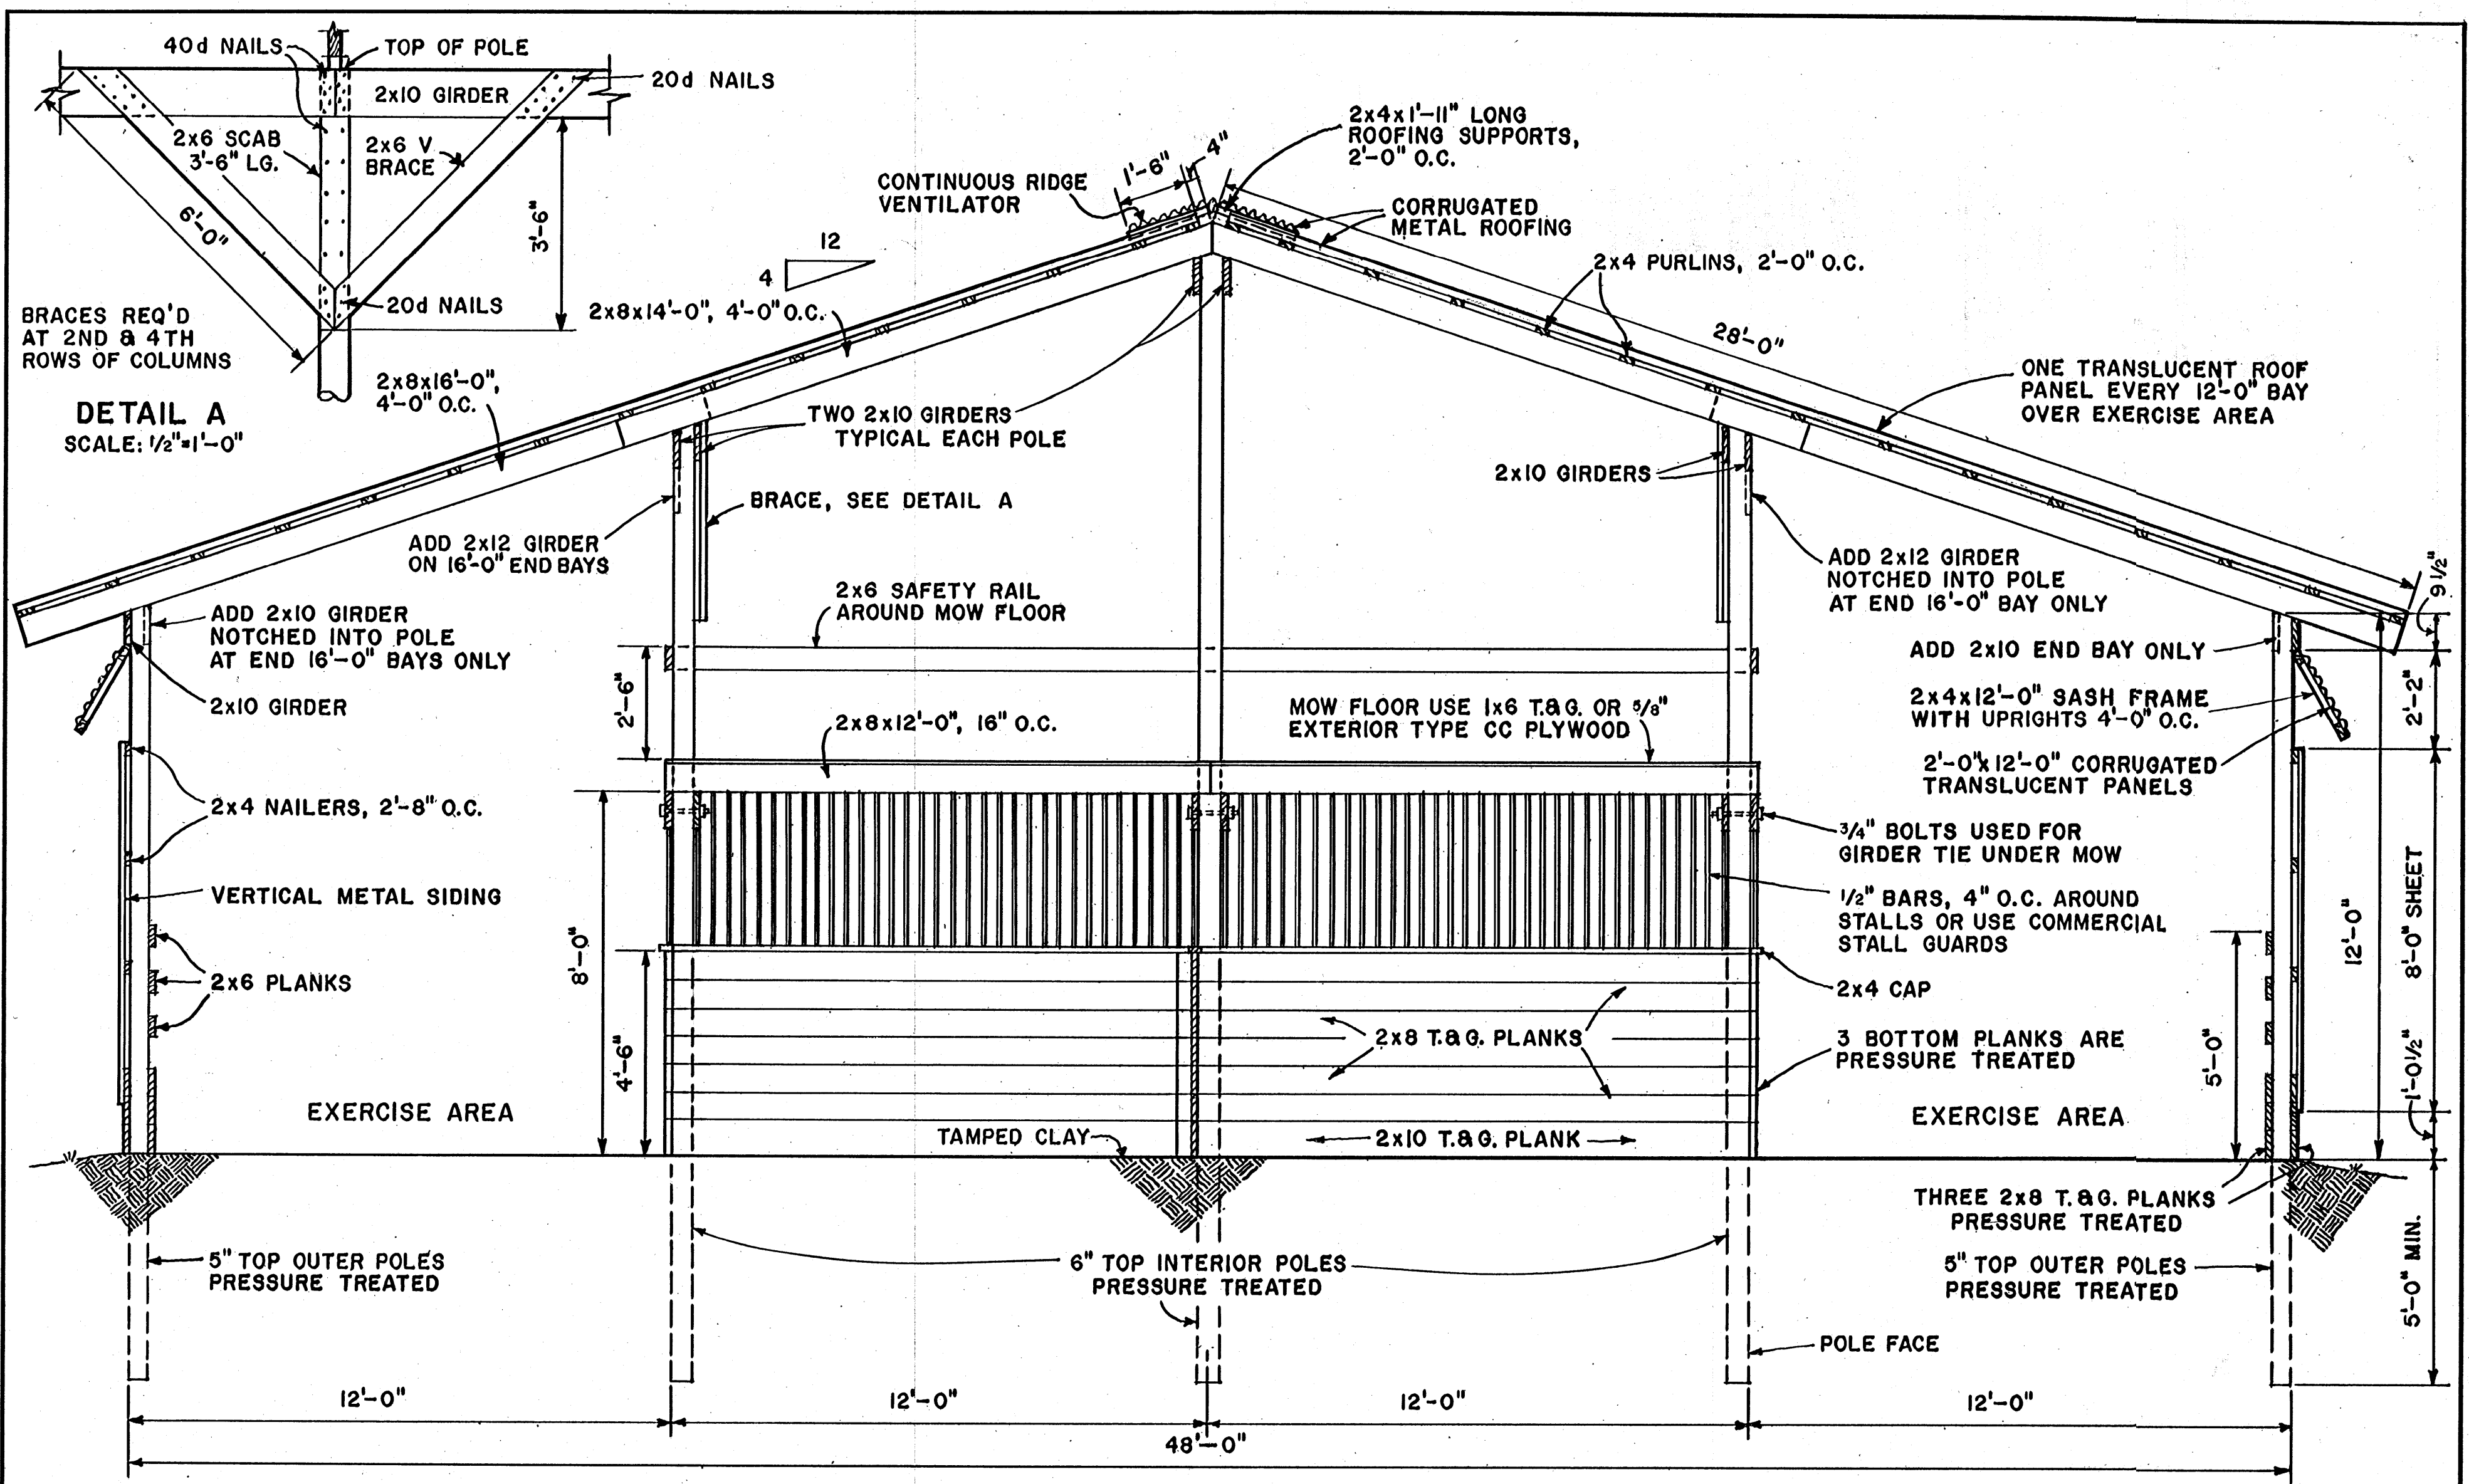

SECTION A-A
SCALE: 3/8"=1'-0"

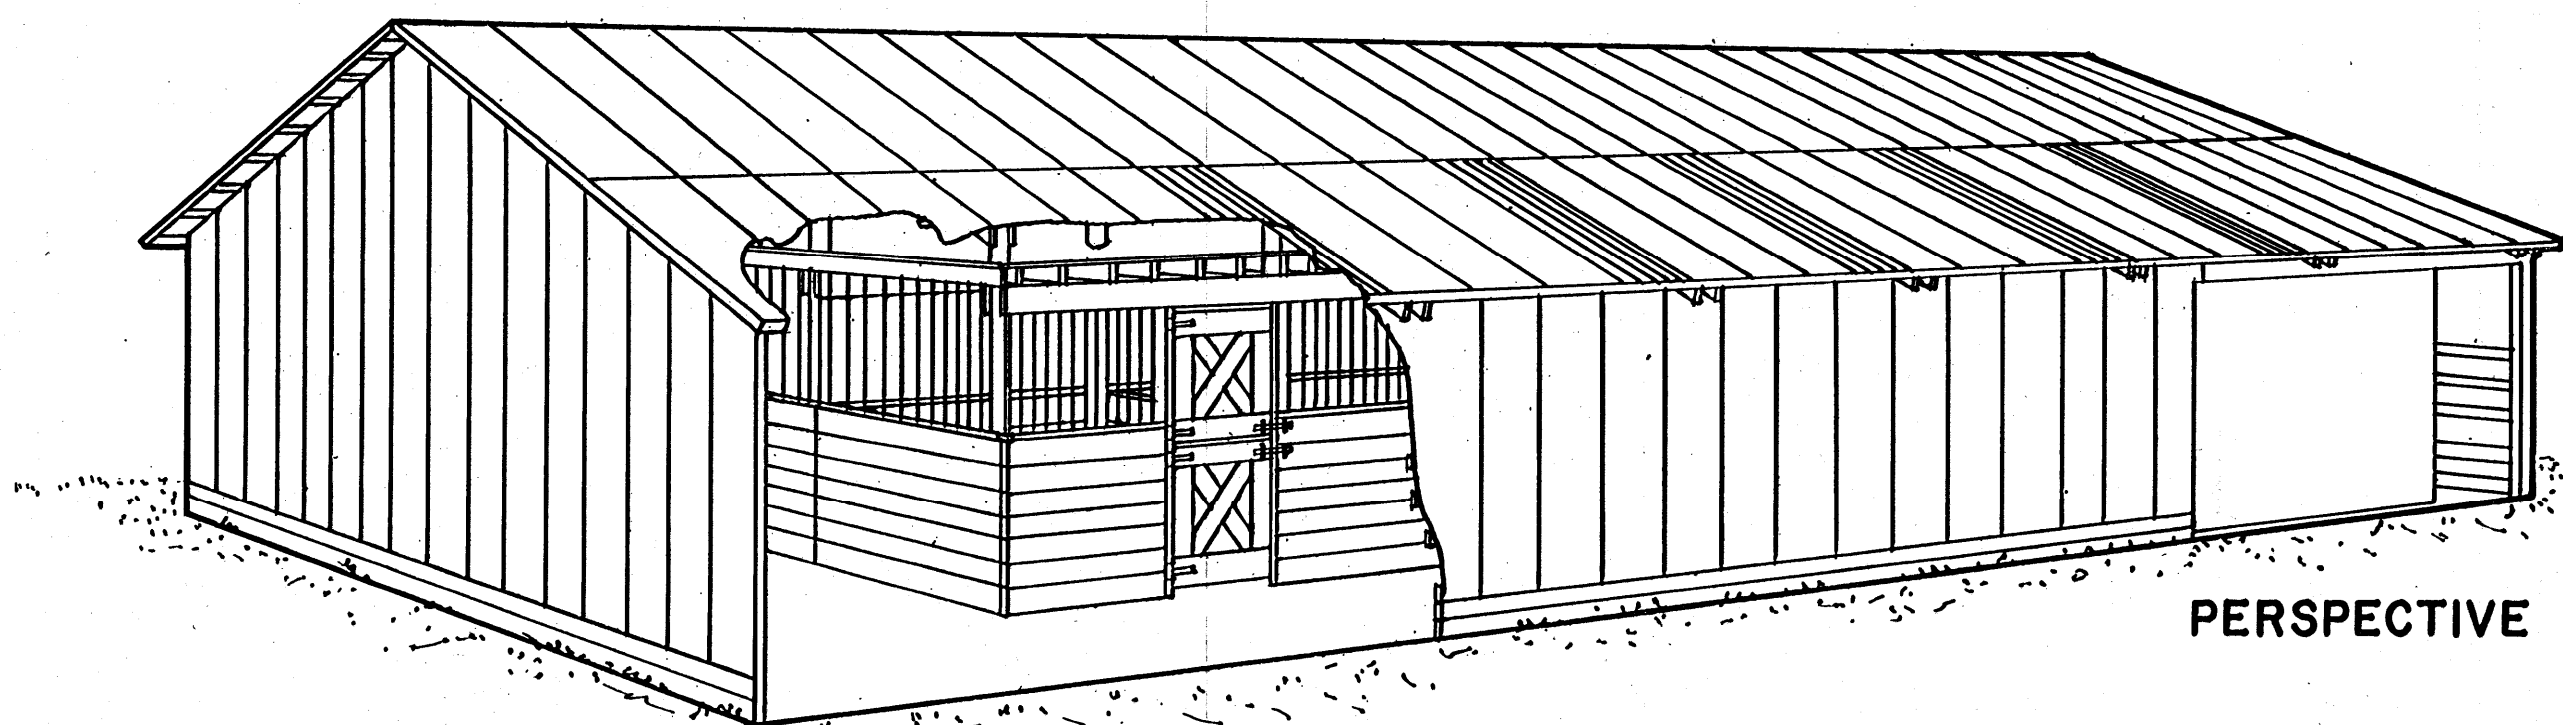

COOPERATIVE EXTENSION WORK IN
AGRICULTURE AND HOME ECONOMICS
STATE OF MISSISSIPPI
MISSISSIPPI STATE UNIVERSITY
AND
UNITED STATES DEPARTMENT OF AGRICULTURE COOPERATING

HORSE BARN
INDOOR EXERCISE AREA

N.J.	'70	6128	SHEET 2 OF 2
------	-----	------	--------------