



FOUNDATION & FLOOR PLAN  
SCALE: 1/8"=1'-0"  
12 0 1 2 3 4 5 6 7 8 9

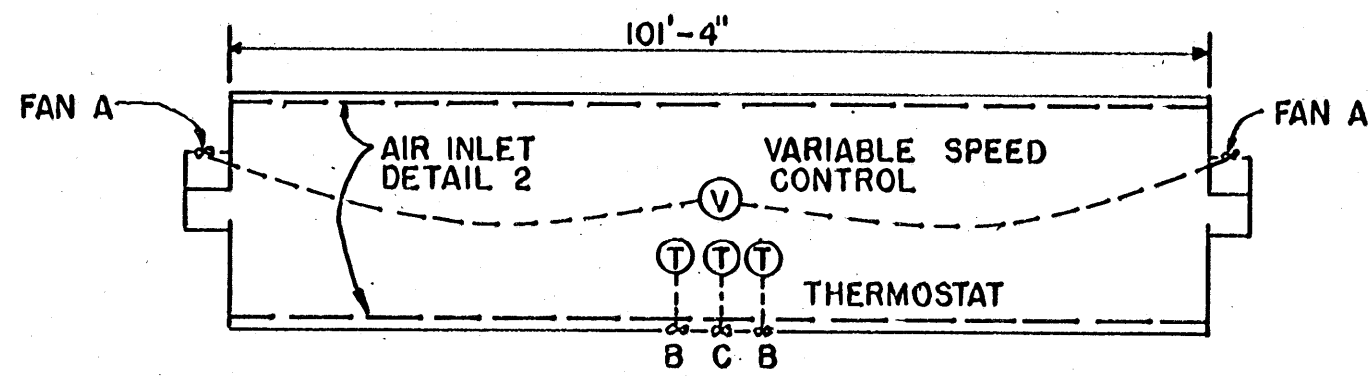


FAN LAYOUT  
SCALE: NONE


NOTE:  
FAN A - 4000 TO 5000 CFM VARIABLE SPEED.  
FAN B - 4000 TO 5000 CFM.  
FAN C - 8,500 CFM.

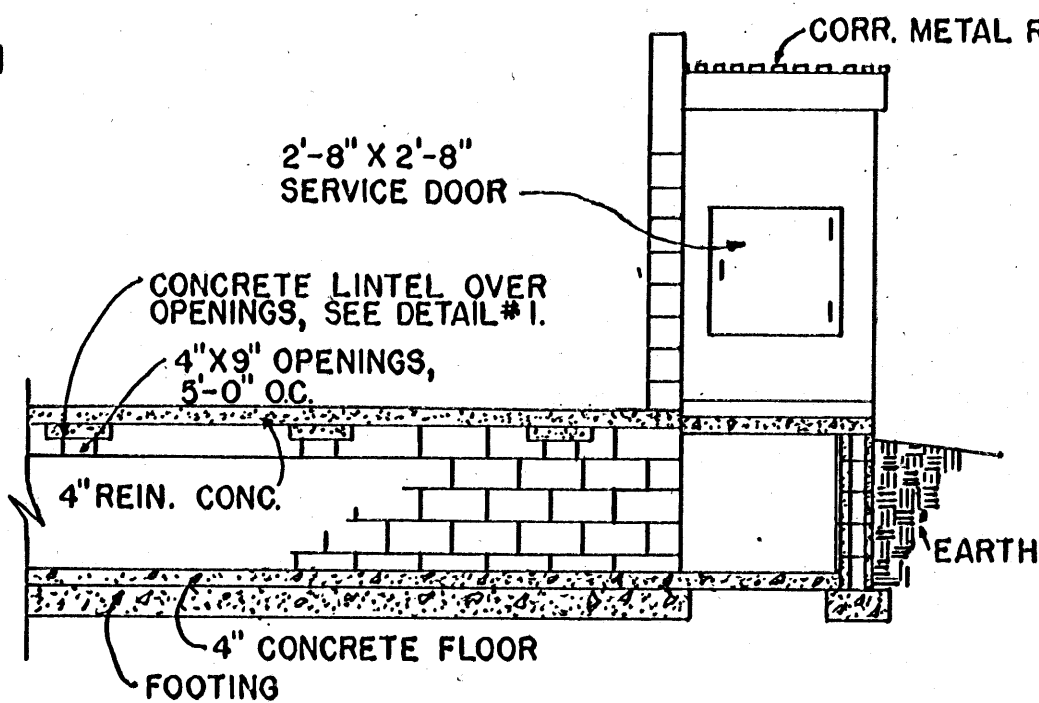

SECTION "B-B"

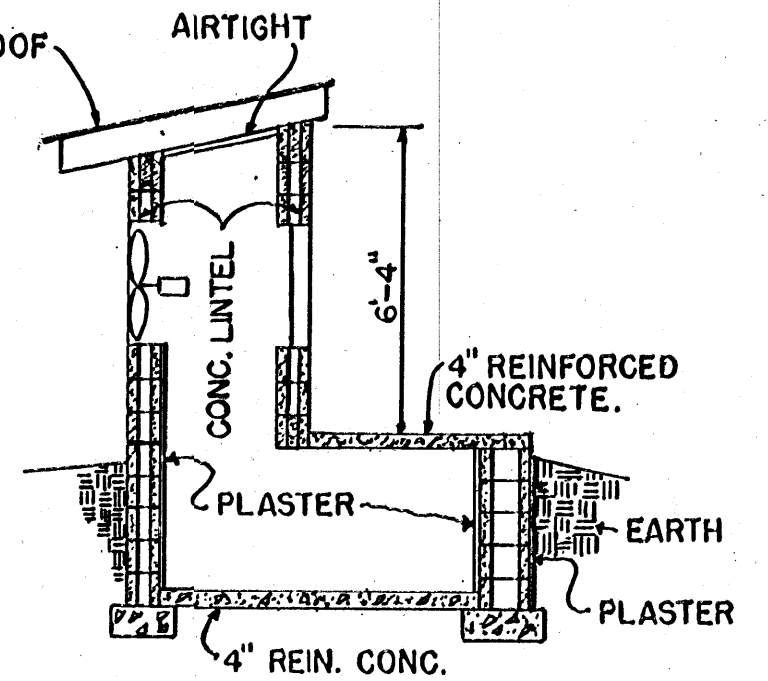


SECTION "C-C"

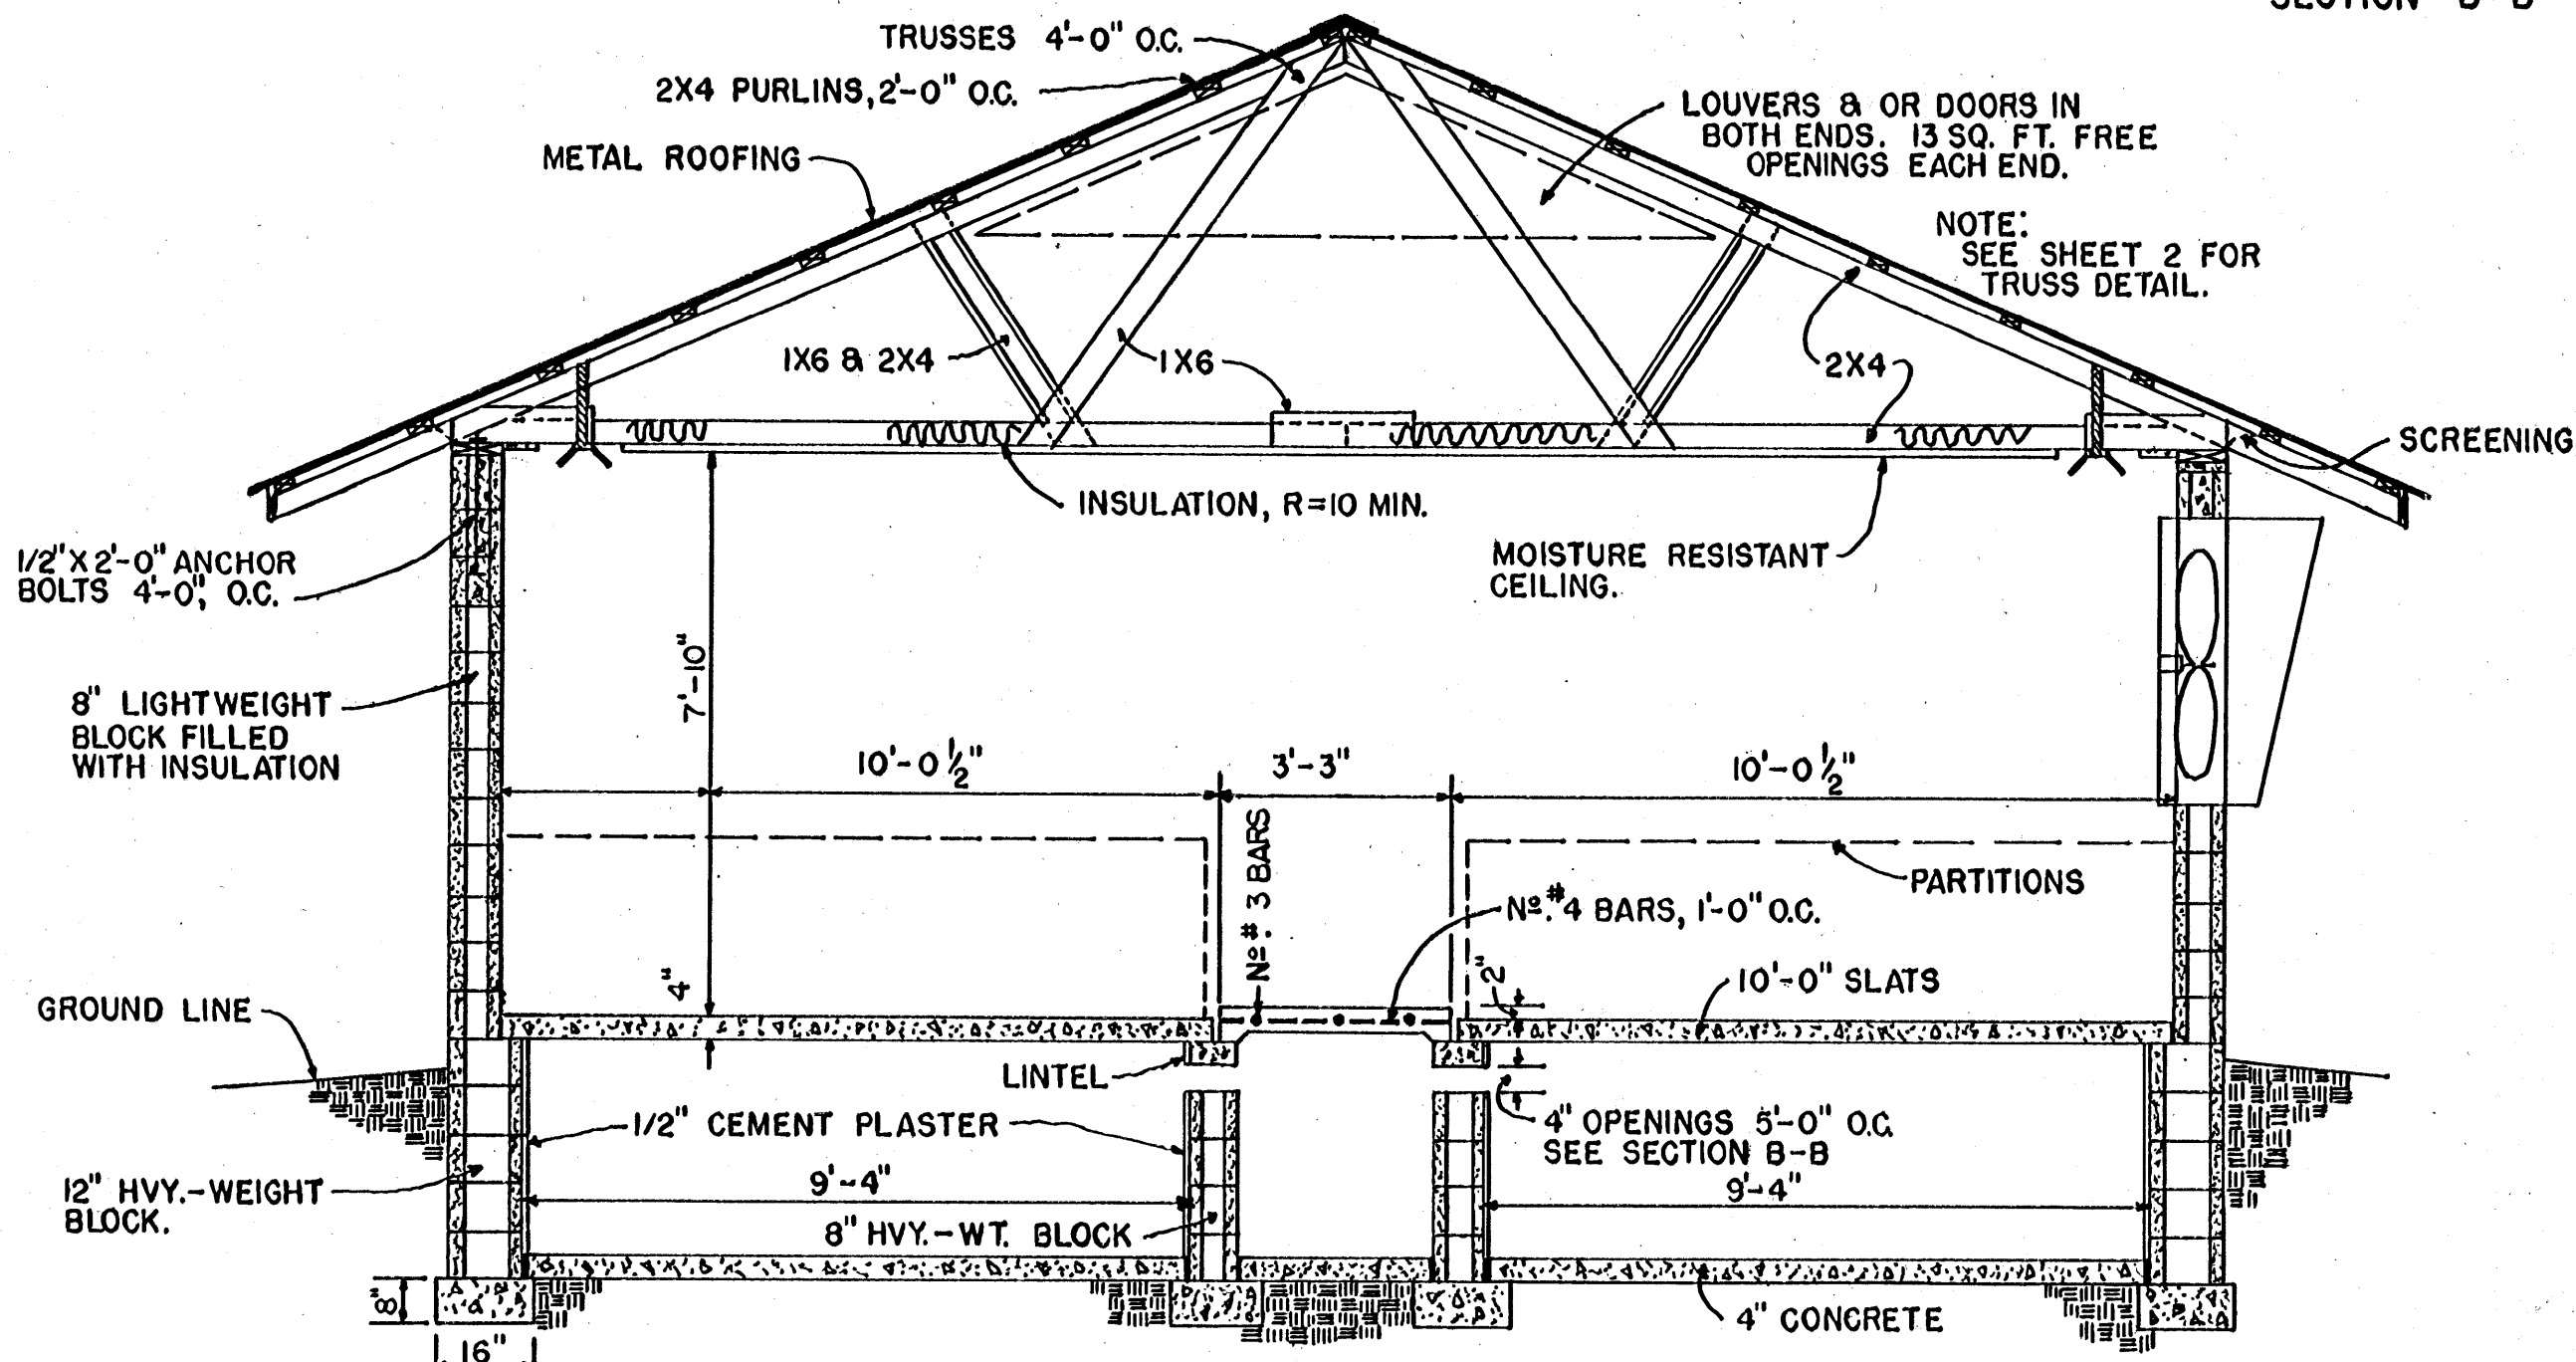

SECTION "A-A"  
SCALE: 3/8"=1'-0"  
12 0 1 2 3

NOTE: CONSULT WITH LOCAL HEALTH AND BUILDING CODE AUTHORITIES BEFORE STARTING CONSTRUCTION.

 


SCALE: 1/4"=1'-0" UNLESS OTHERWISE NOTED


COOPERATIVE EXTENSION WORK IN  
AGRICULTURE AND HOME ECONOMICS  
STATE OF MISSISSIPPI  
MISSISSIPPI STATE UNIVERSITY  
AND  
UNITED STATES DEPARTMENT OF AGRICULTURE COOPERATING  
NURSERY BUILDING  
FOR PIGS

N.C. '75 6219 SHEET 1 OF 2


BASED ON: N.C. STATE UNIV. PLAN NO. 529

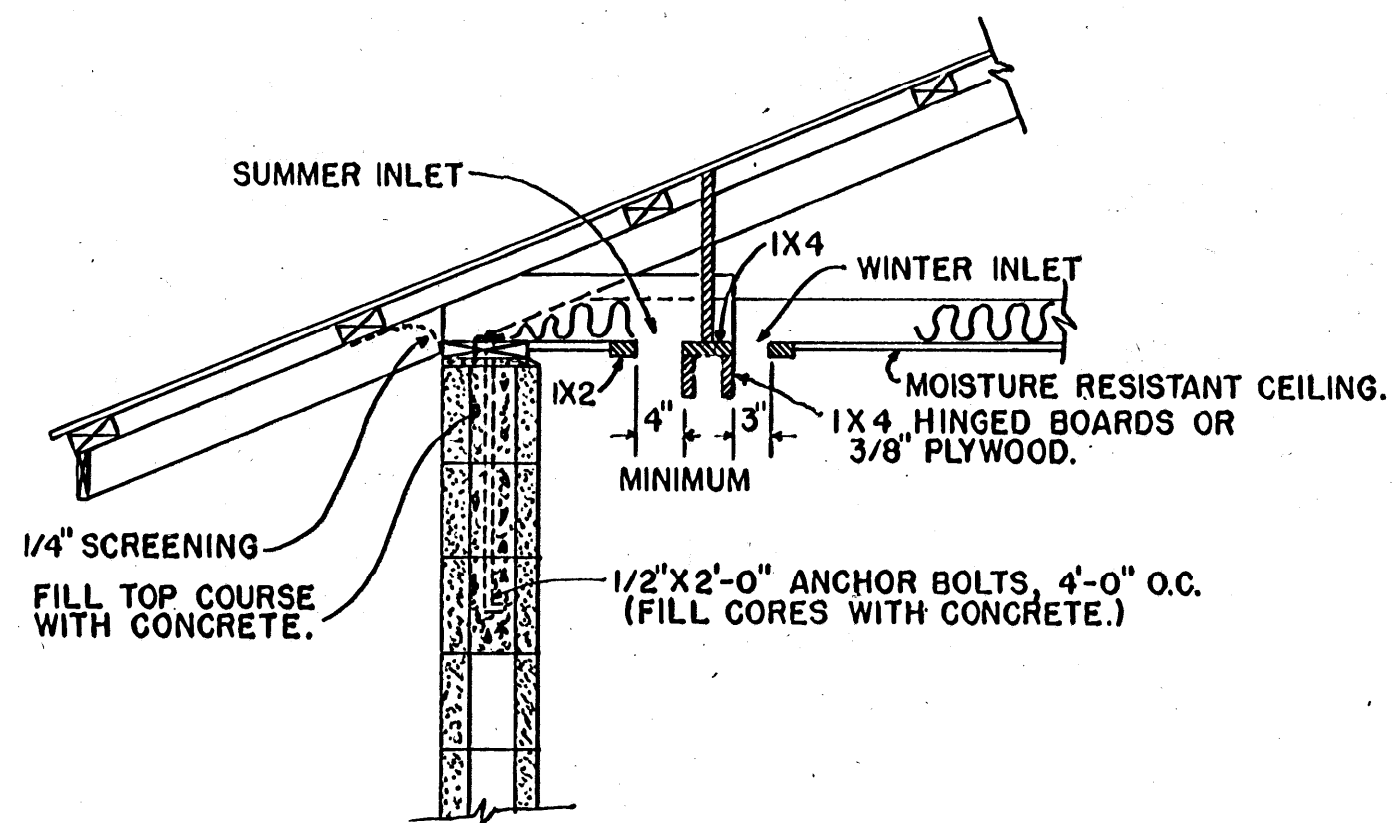


AIR INLET DETAIL #2

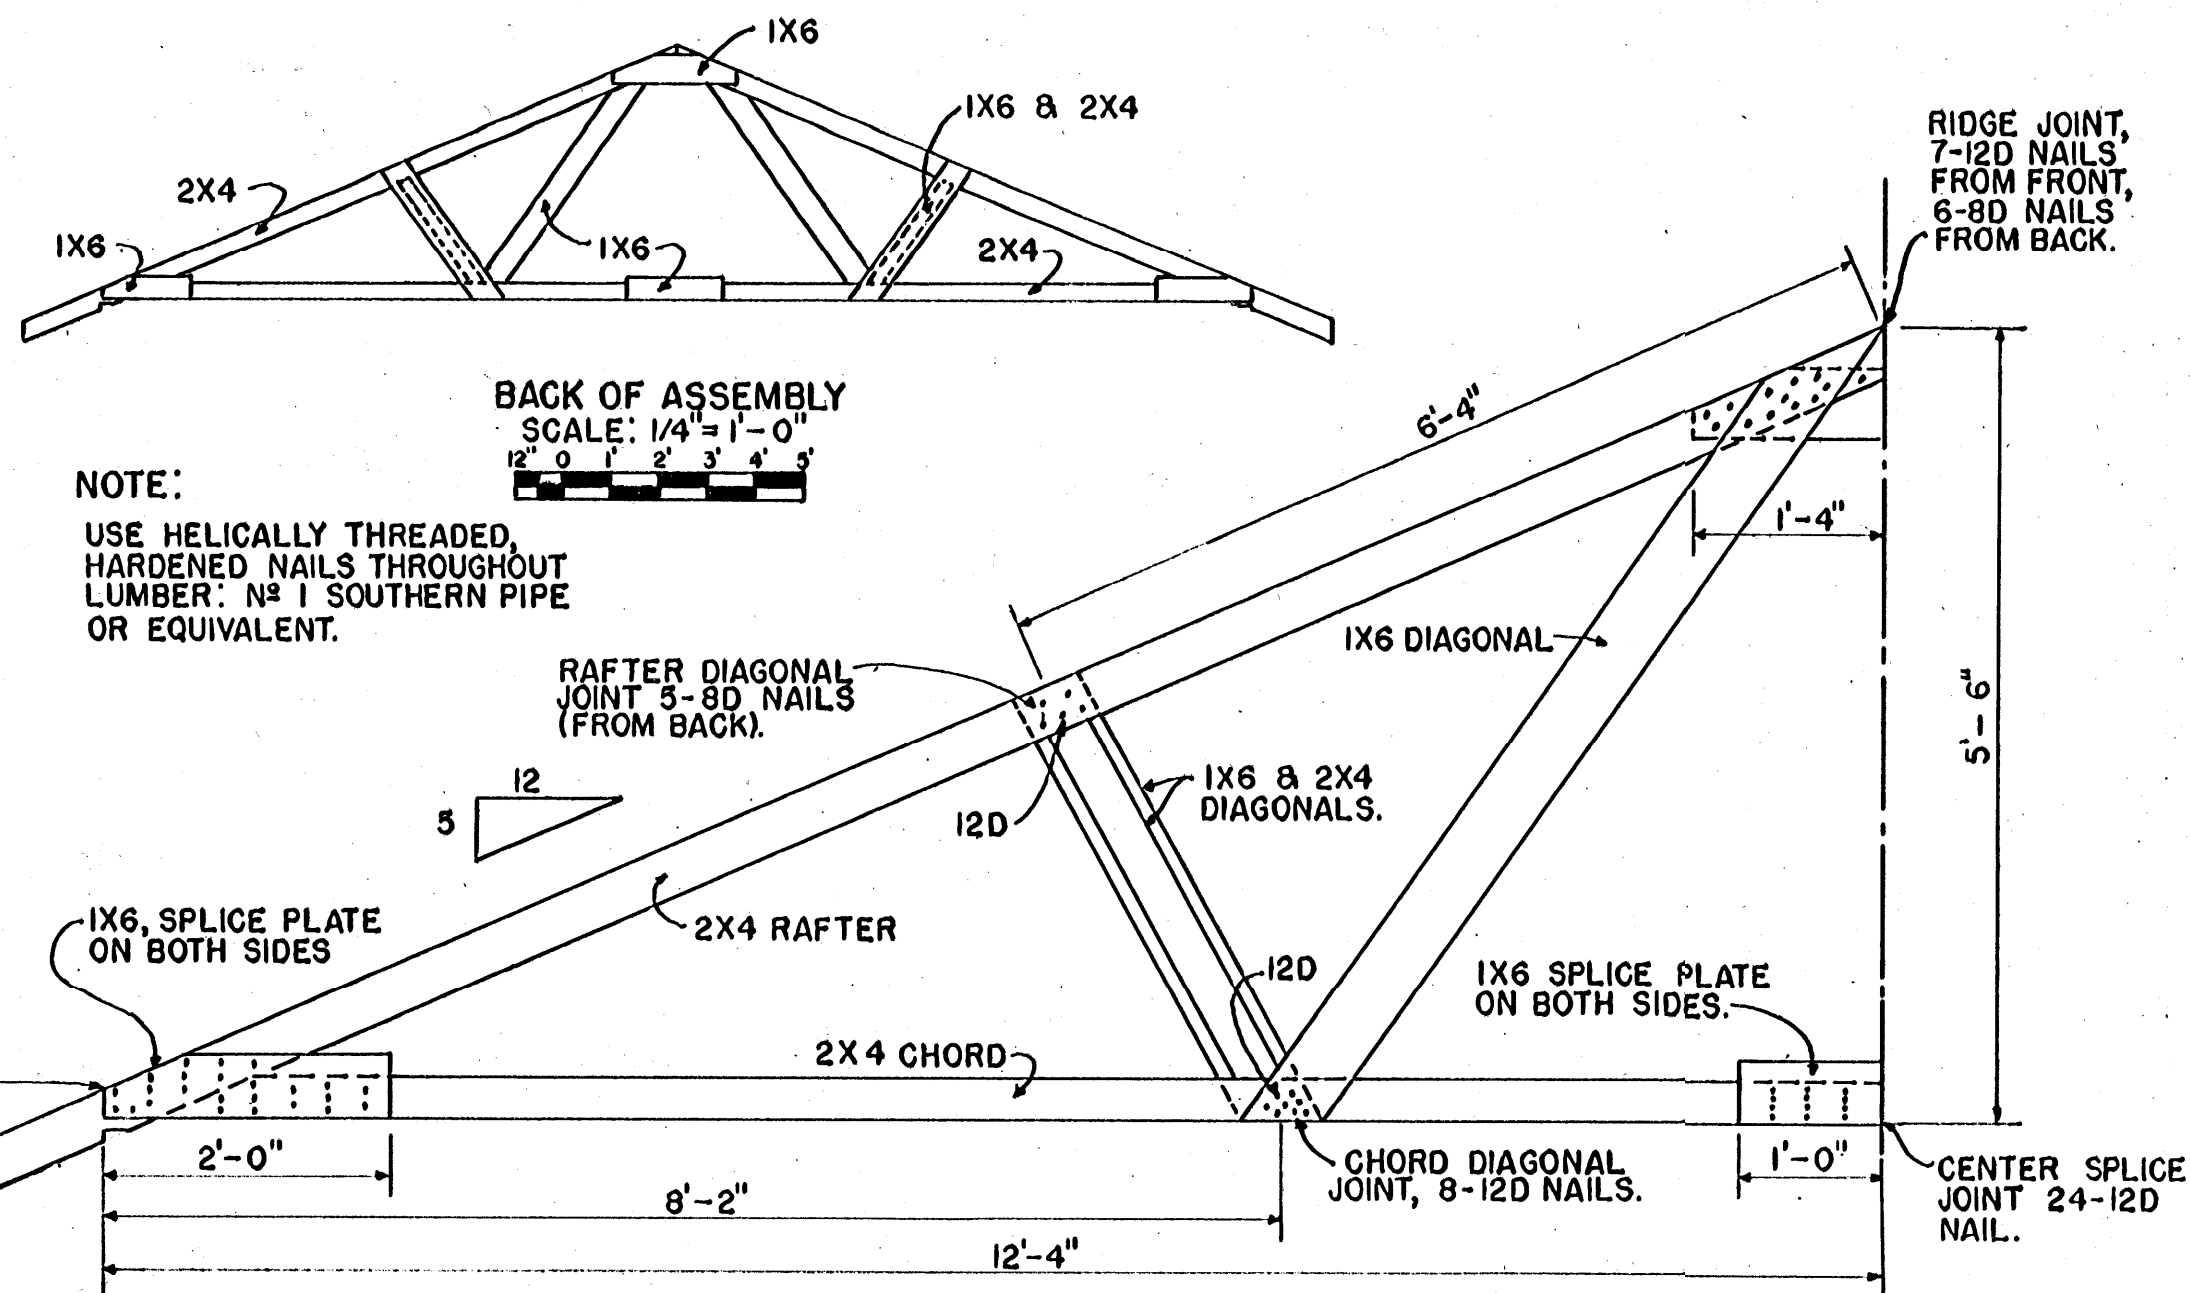

TRUSS DETAILS-HALF ASSEMBLY

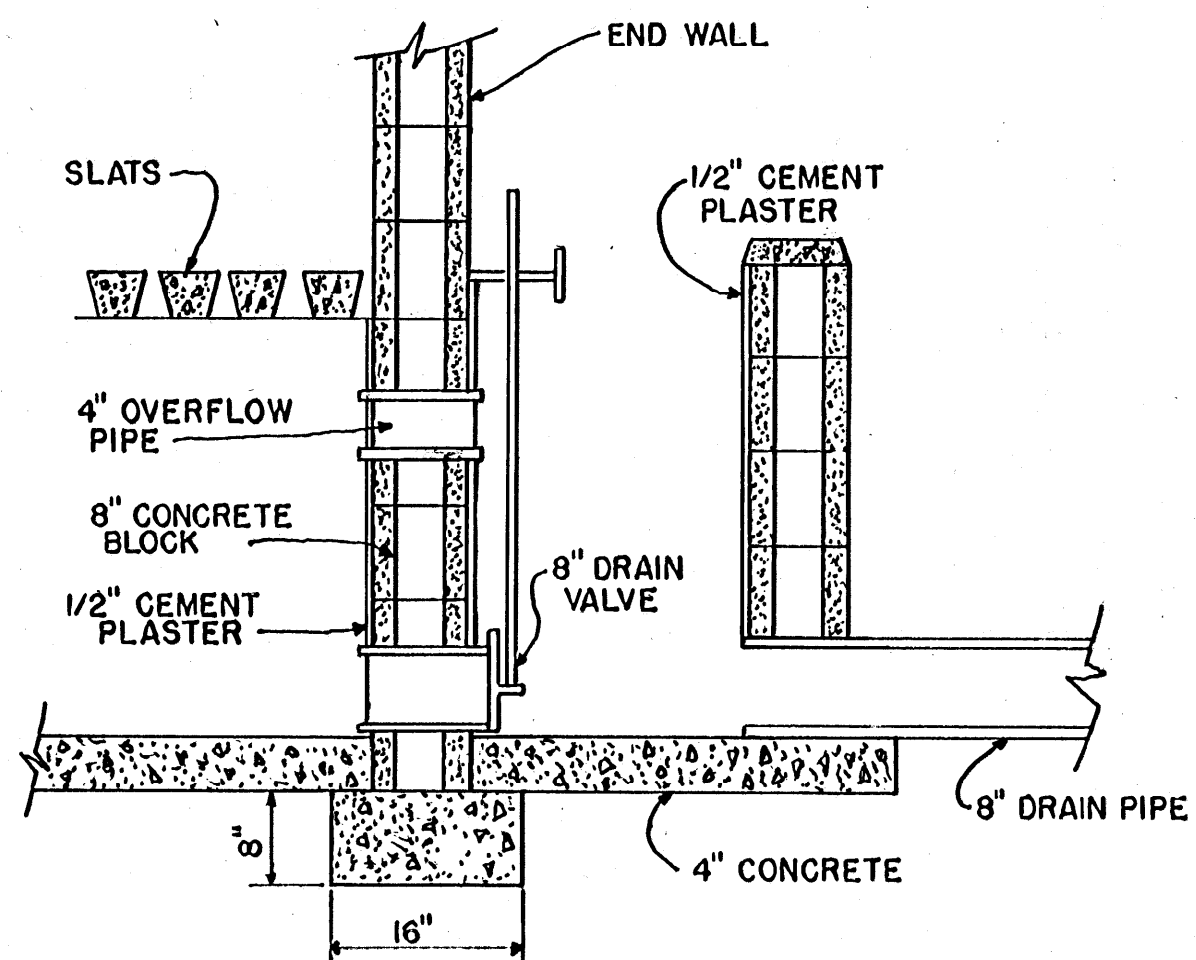


SECTION "D-D" PIT DRAIN DETAIL

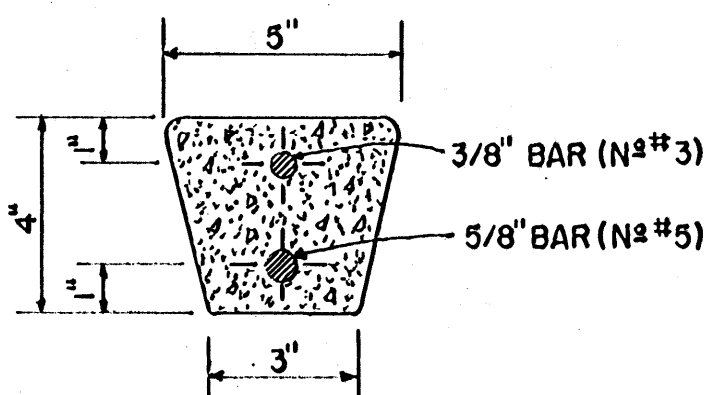

CONCRETE SLAT DETAIL

SCALE: 3" = 1'-0"

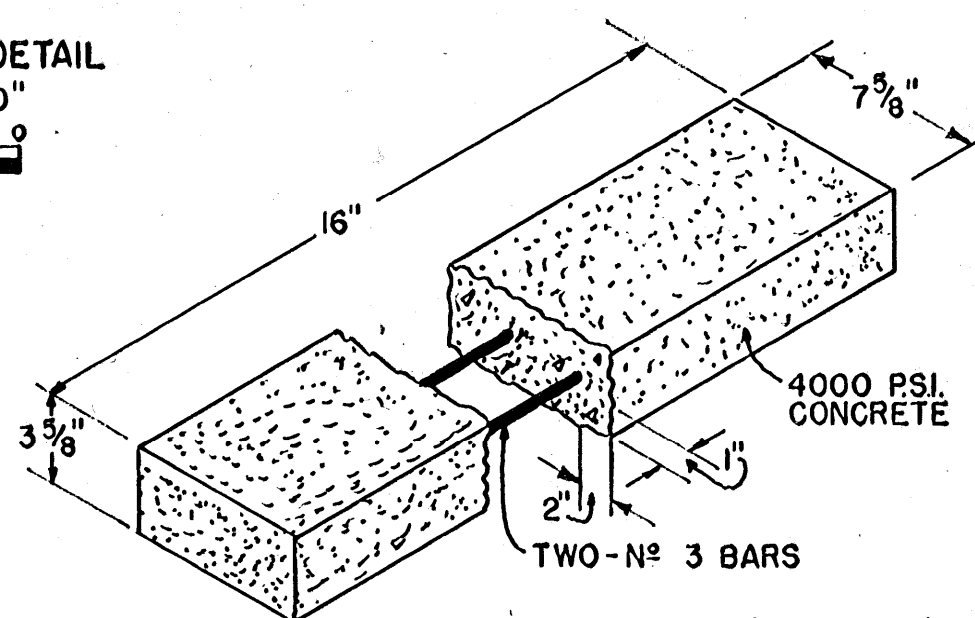

DETAIL #1 CONCRETE LINTEL

SCALE: NONE

SCALE: 3/4" = 1'-0" UNLESS OTHERWISE NOTED.

COOPERATIVE EXTENSION WORK IN AGRICULTURE AND HOME ECONOMICS  
 STATE OF MISSISSIPPI  
 MISSISSIPPI STATE UNIVERSITY  
 AND  
 UNITED STATES DEPARTMENT OF AGRICULTURE COOPERATING

NURSERY BUILDING FOR PIGS

N.C. '75 6219 SHEET 2 OF 2