


NO. 9 GALVANIZED WIRE TIES, TWISTED


FRAMING ELEVATIONS

SCALE: 1/4"=1'-0"
12" 0' 1' 2' 3' 4'

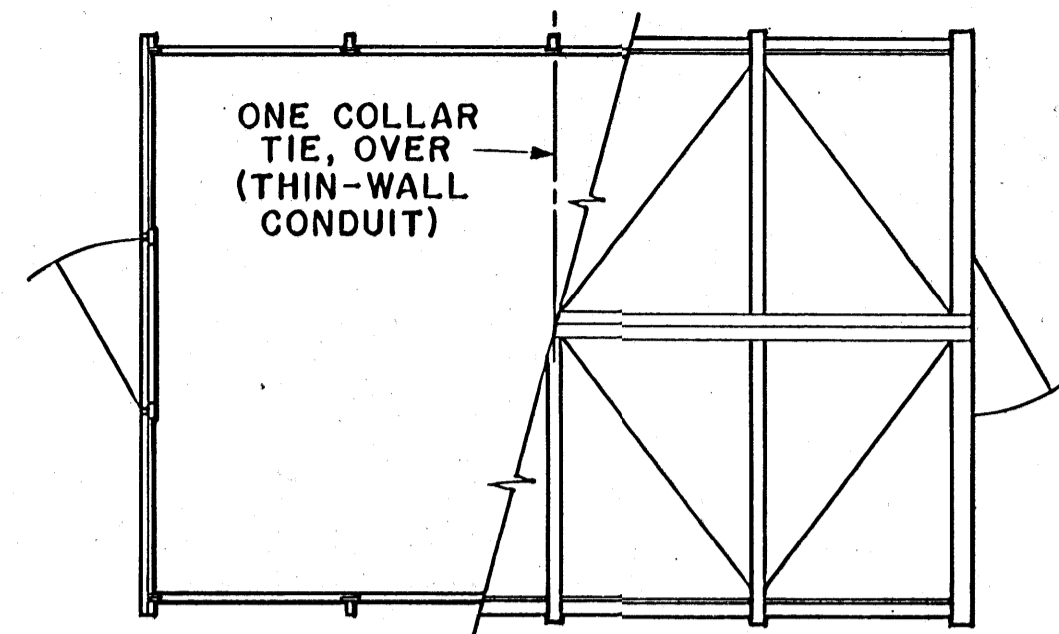


FRAMING PLAN

SCALE: 1/4"=1'-0"
12" 0' 1' 2' 3' 4'

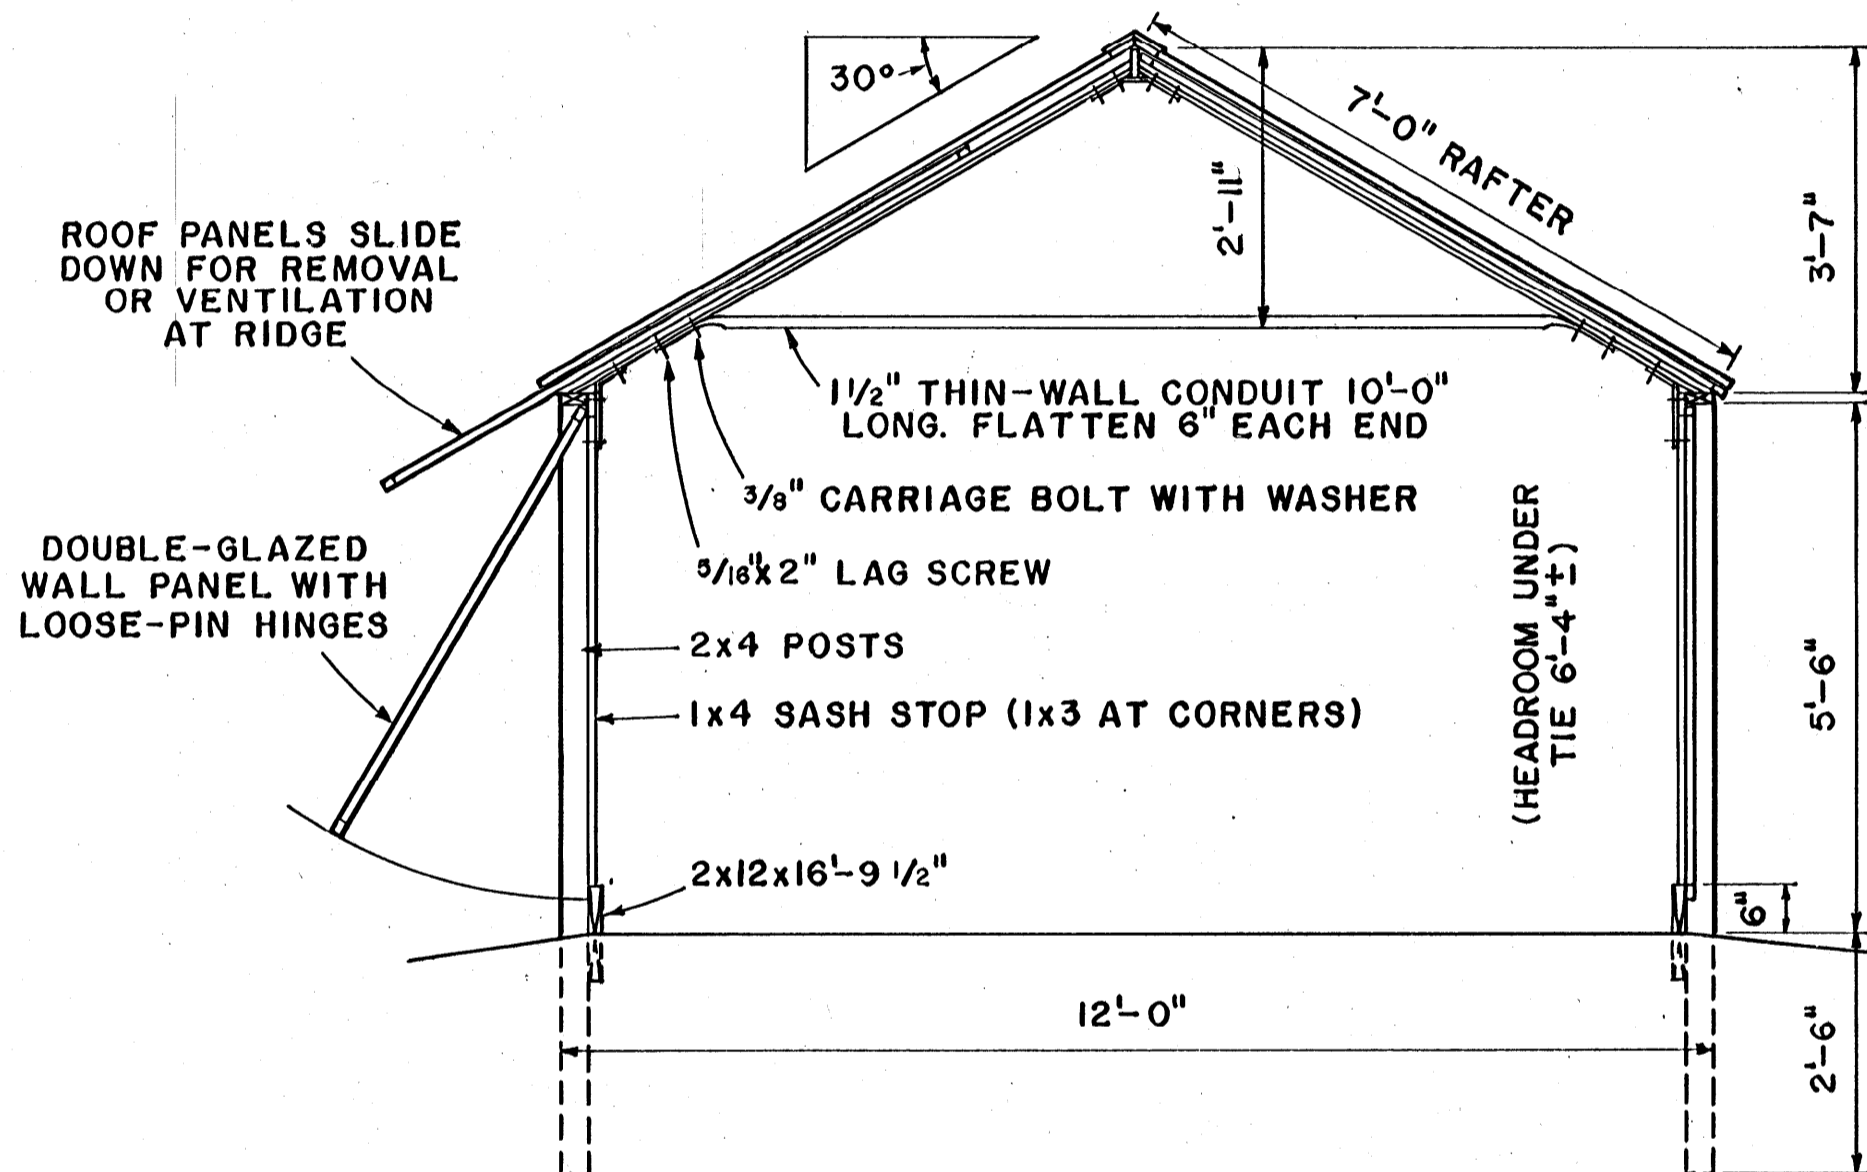

CROSS SECTION


SCALE: 1/2"=1'-0"
12" 6" 0' 1' 2'

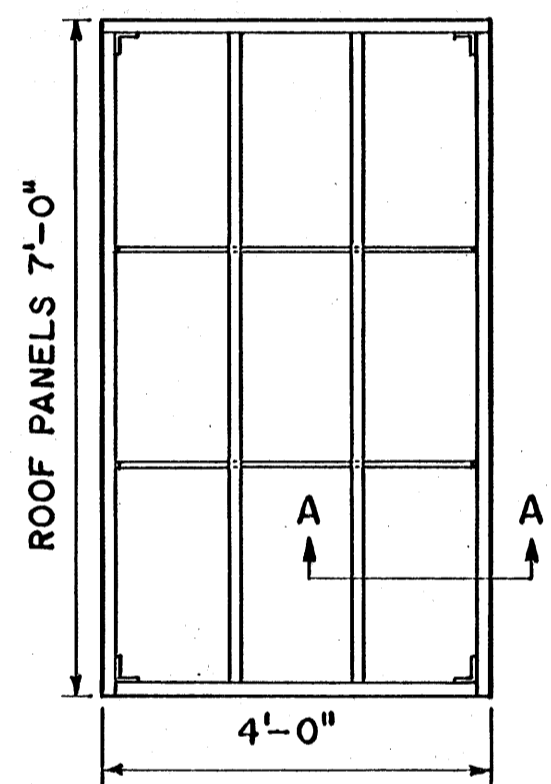

ROOF SASH PANEL


SCALE: 1/2"=1'-0"
12" 6" 0' 1' 2'

5 MIL TYPE W-POLYESTER FILM CEMENTED TO OUTSIDE OF PANEL

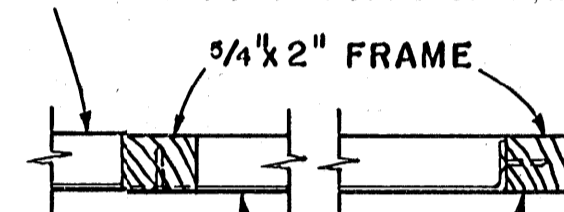


1/8x3/4x46 3/4" NONCORROSIVE METAL BRACES. FASTEN WITH 1" NO. 8 NONCORROSIVE WOOD SCREWS


3 MIL FILM CEMENTED TO INSIDE OF PANEL

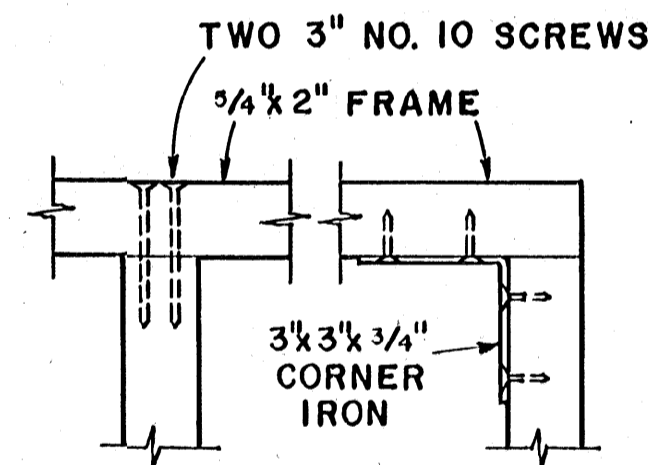


SECTION A-A
NOT TO SCALE

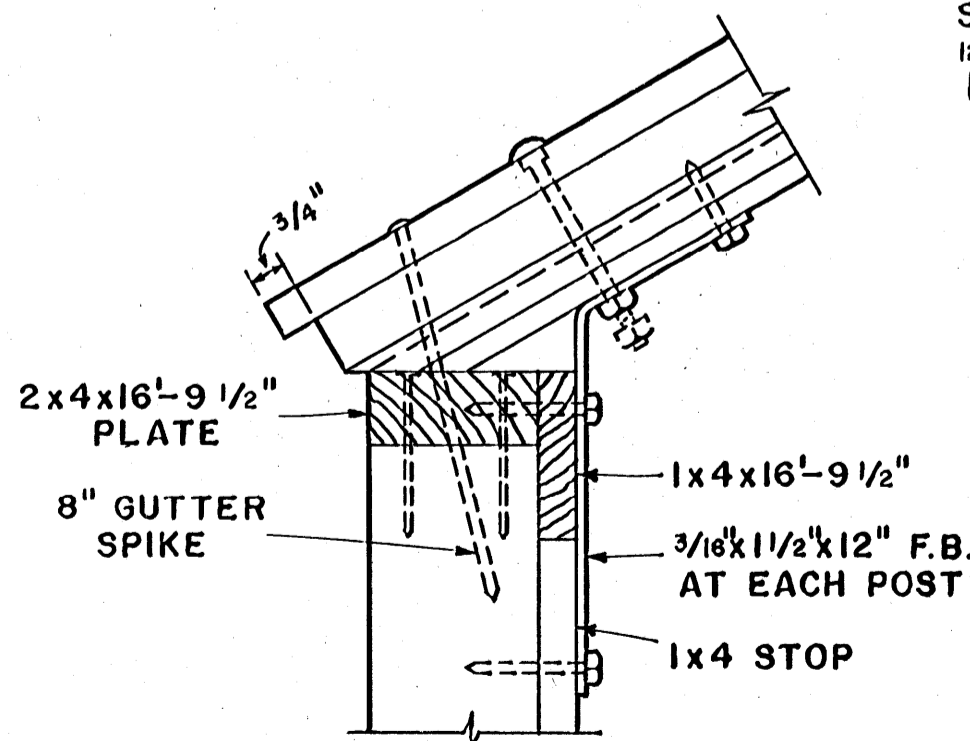

EAVE CONNECTIONS

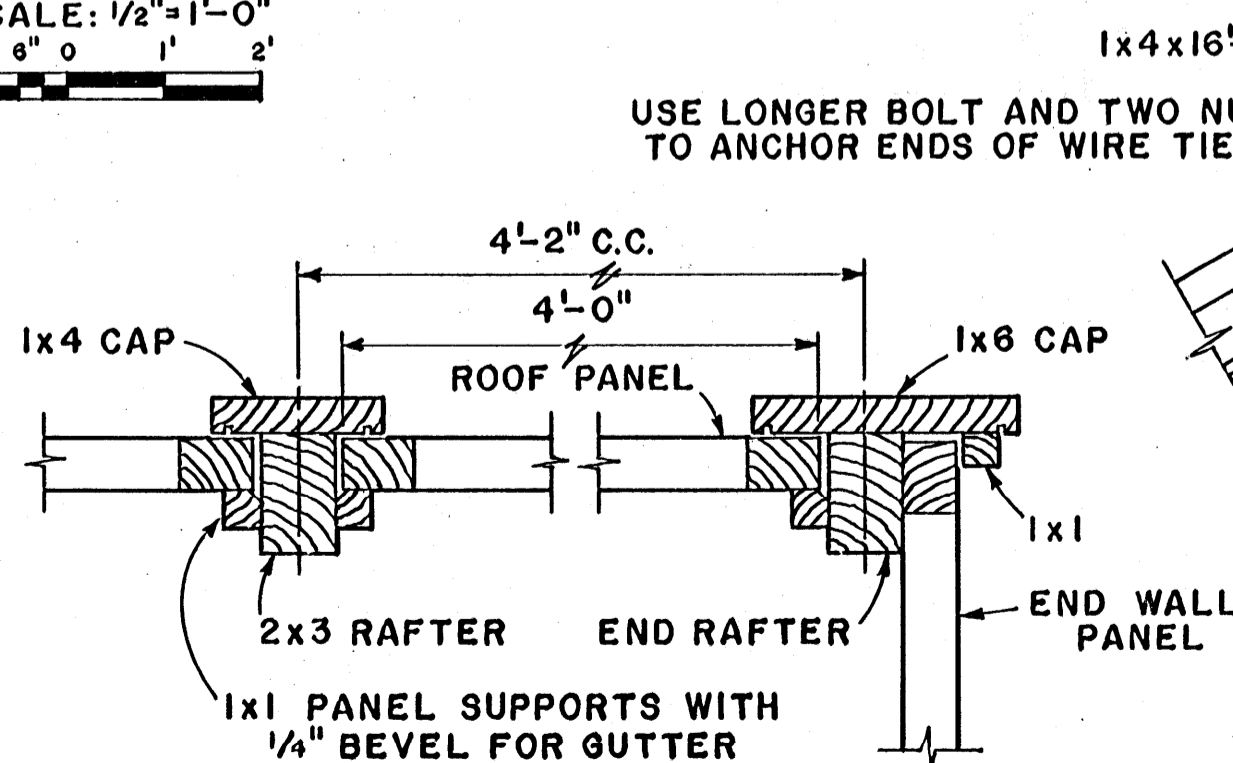

RAFTER DETAILS

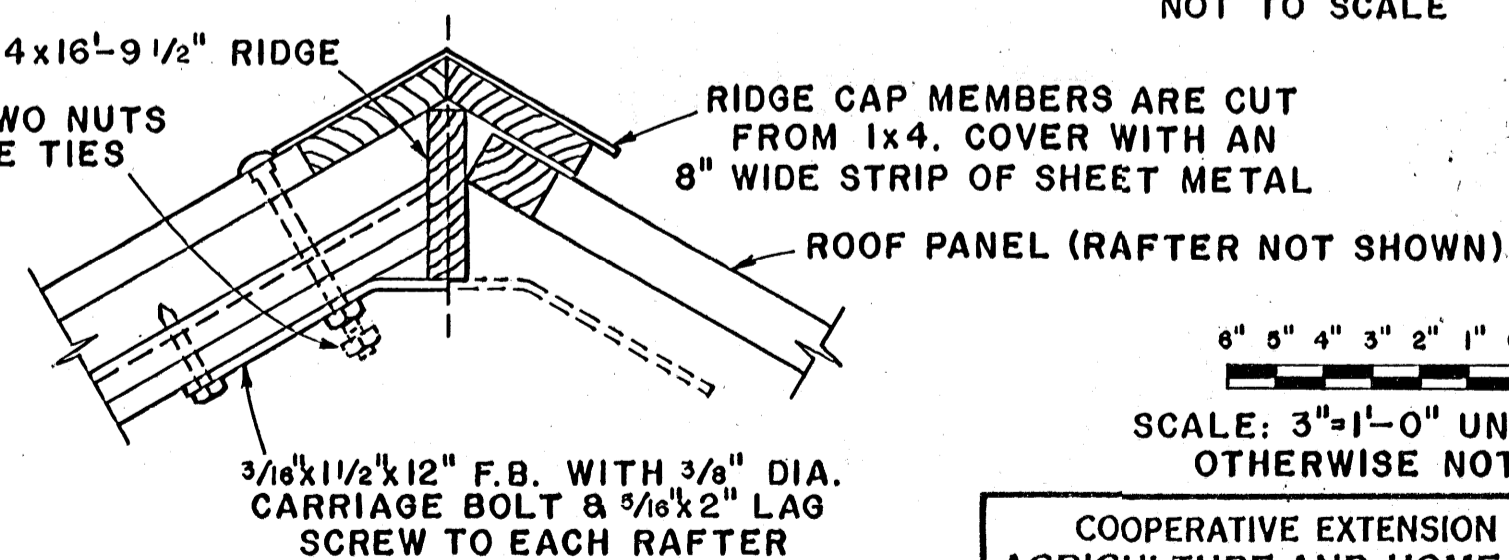

RIDGE DETAIL

6" 5" 4" 3" 2" 1" 0


SCALE: 3"=1'-0" UNLESS OTHERWISE NOTED

NOTE:
CONSULT LOCAL HEALTH AND BUILDING CODE AUTHORITIES BEFORE STARTING CONSTRUCTION.

COOPERATIVE EXTENSION WORK IN AGRICULTURE AND HOME ECONOMICS
STATE OF MISSISSIPPI
MISSISSIPPI STATE UNIVERSITY
AND
UNITED STATES DEPARTMENT OF AGRICULTURE COOPERATING


PLASTIC GREENHOUSE

USDA	'76	6251	SHEET 1 OF 2
------	-----	------	--------------

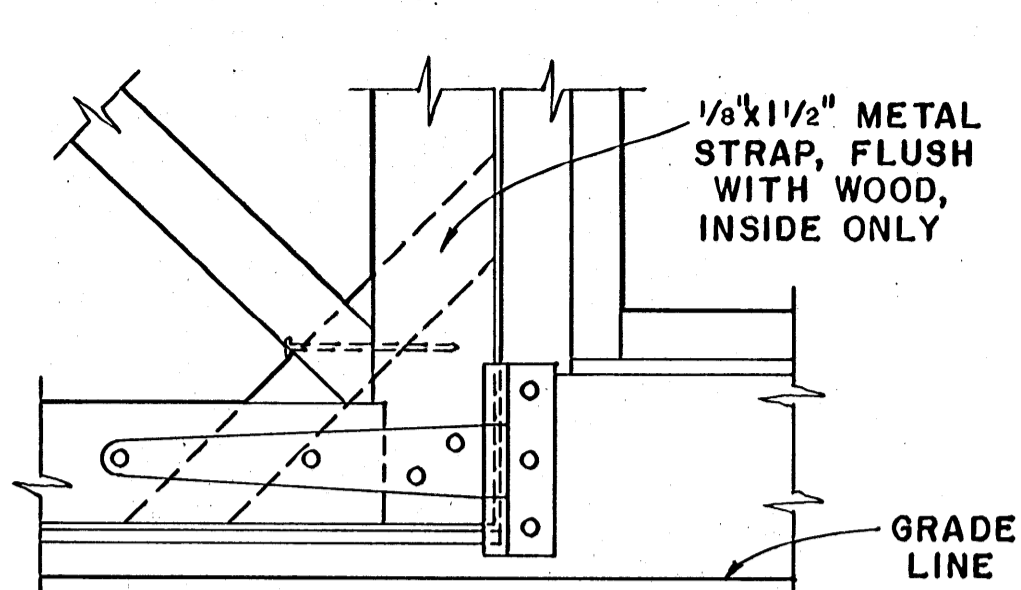


DOOR DETAIL "C"

SCALE: 3"=1'-0"
6" 5" 4" 3" 2" 1" 0

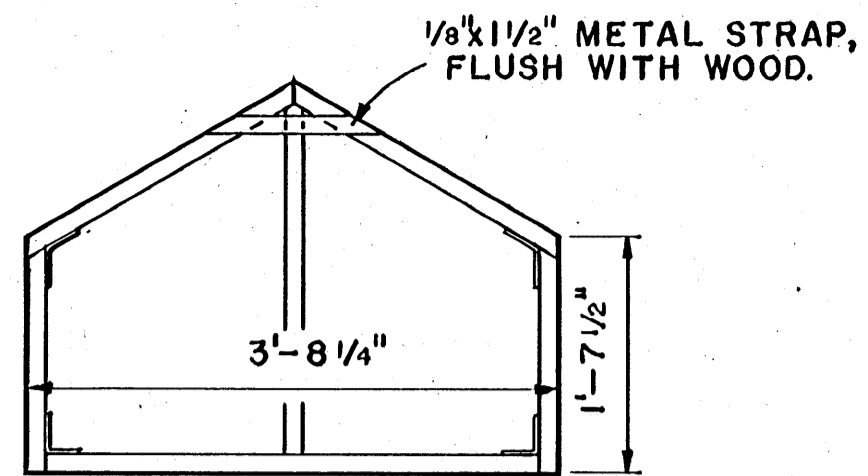

GABLE SASH PANEL
TWO REQ'D

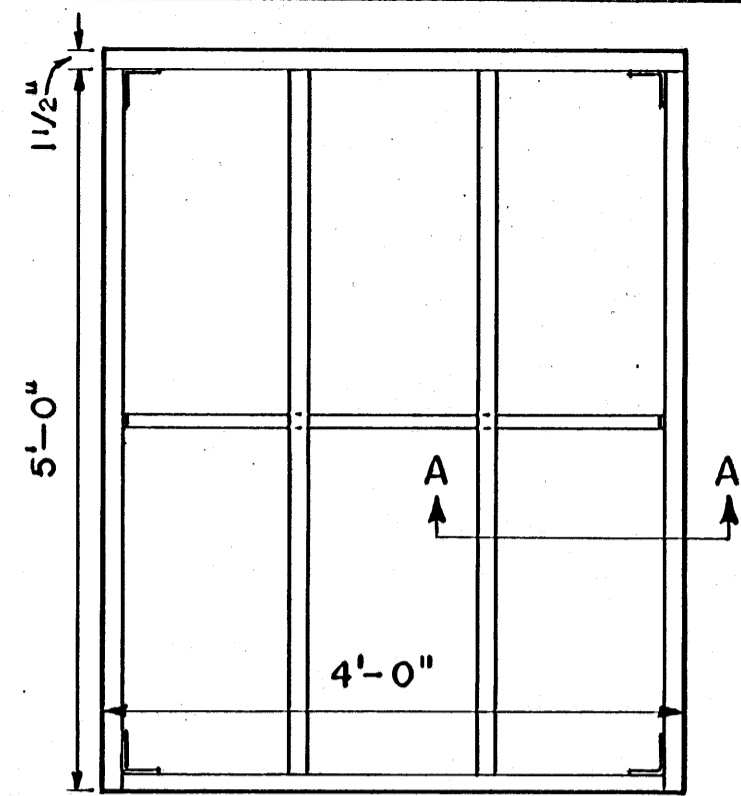

SIDE WALL SASH PANEL
EIGHT REQ'D

NOTES:

THE ROOF PANELS ARE HELD IN CLOSED OR PARTLY OPEN POSITIONS BY 6d DOUBLE-HEADED NAILS IN HOLES DRILLED THROUGH LOWER END OF RAFTER CAP INTO PANEL FRAME.


INSTALL RESILIENT WEATHER STRIPPING TO CLOSE THE SPACE BETWEEN THE PLATES AND ROOF PANELS.

ALL WOOD PARTS TO BE TREATED, AFTER CUTTING, WITH A COPPER-NAPHTHENE PRESERVATIVE.

ALL METAL PARTS SHOULD BE OF NON-CORROSIVE METAL OR HOT-DIP GALVANIZED STEEL.


1x1 STRIP, FULL LENGTH

1/8 x 1 1/2 inch METAL STRAP, FLUSH WITH WOOD, EACH SIDE.

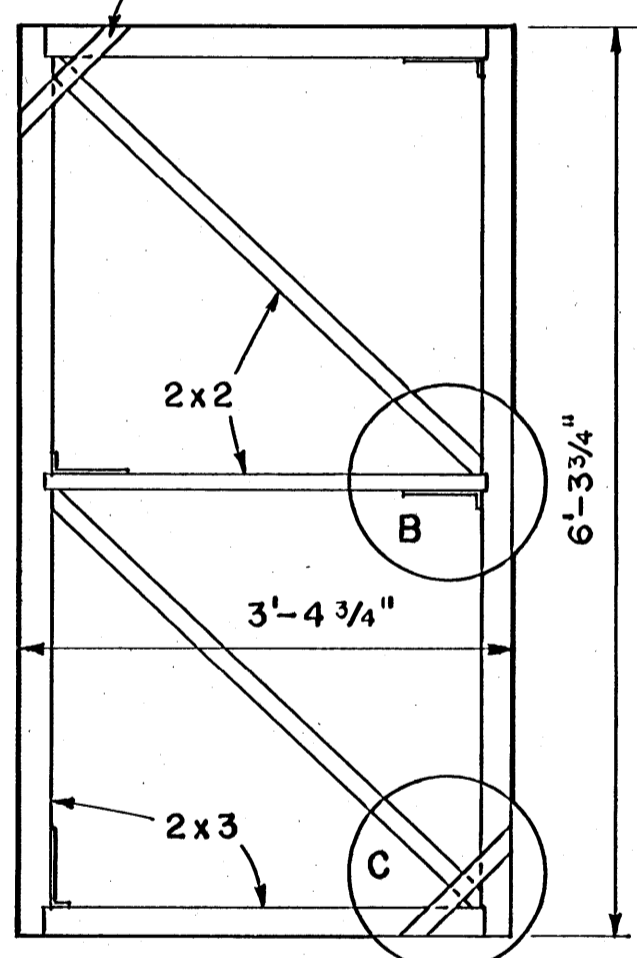


DOOR PANEL
TWO REQ'D

APPLY FILM TO INSIDE FIRST. OUTER FILM SHALL EXTEND OVER TOP RAIL AND LAP THE TOP EDGE OF THE INNER FILM.

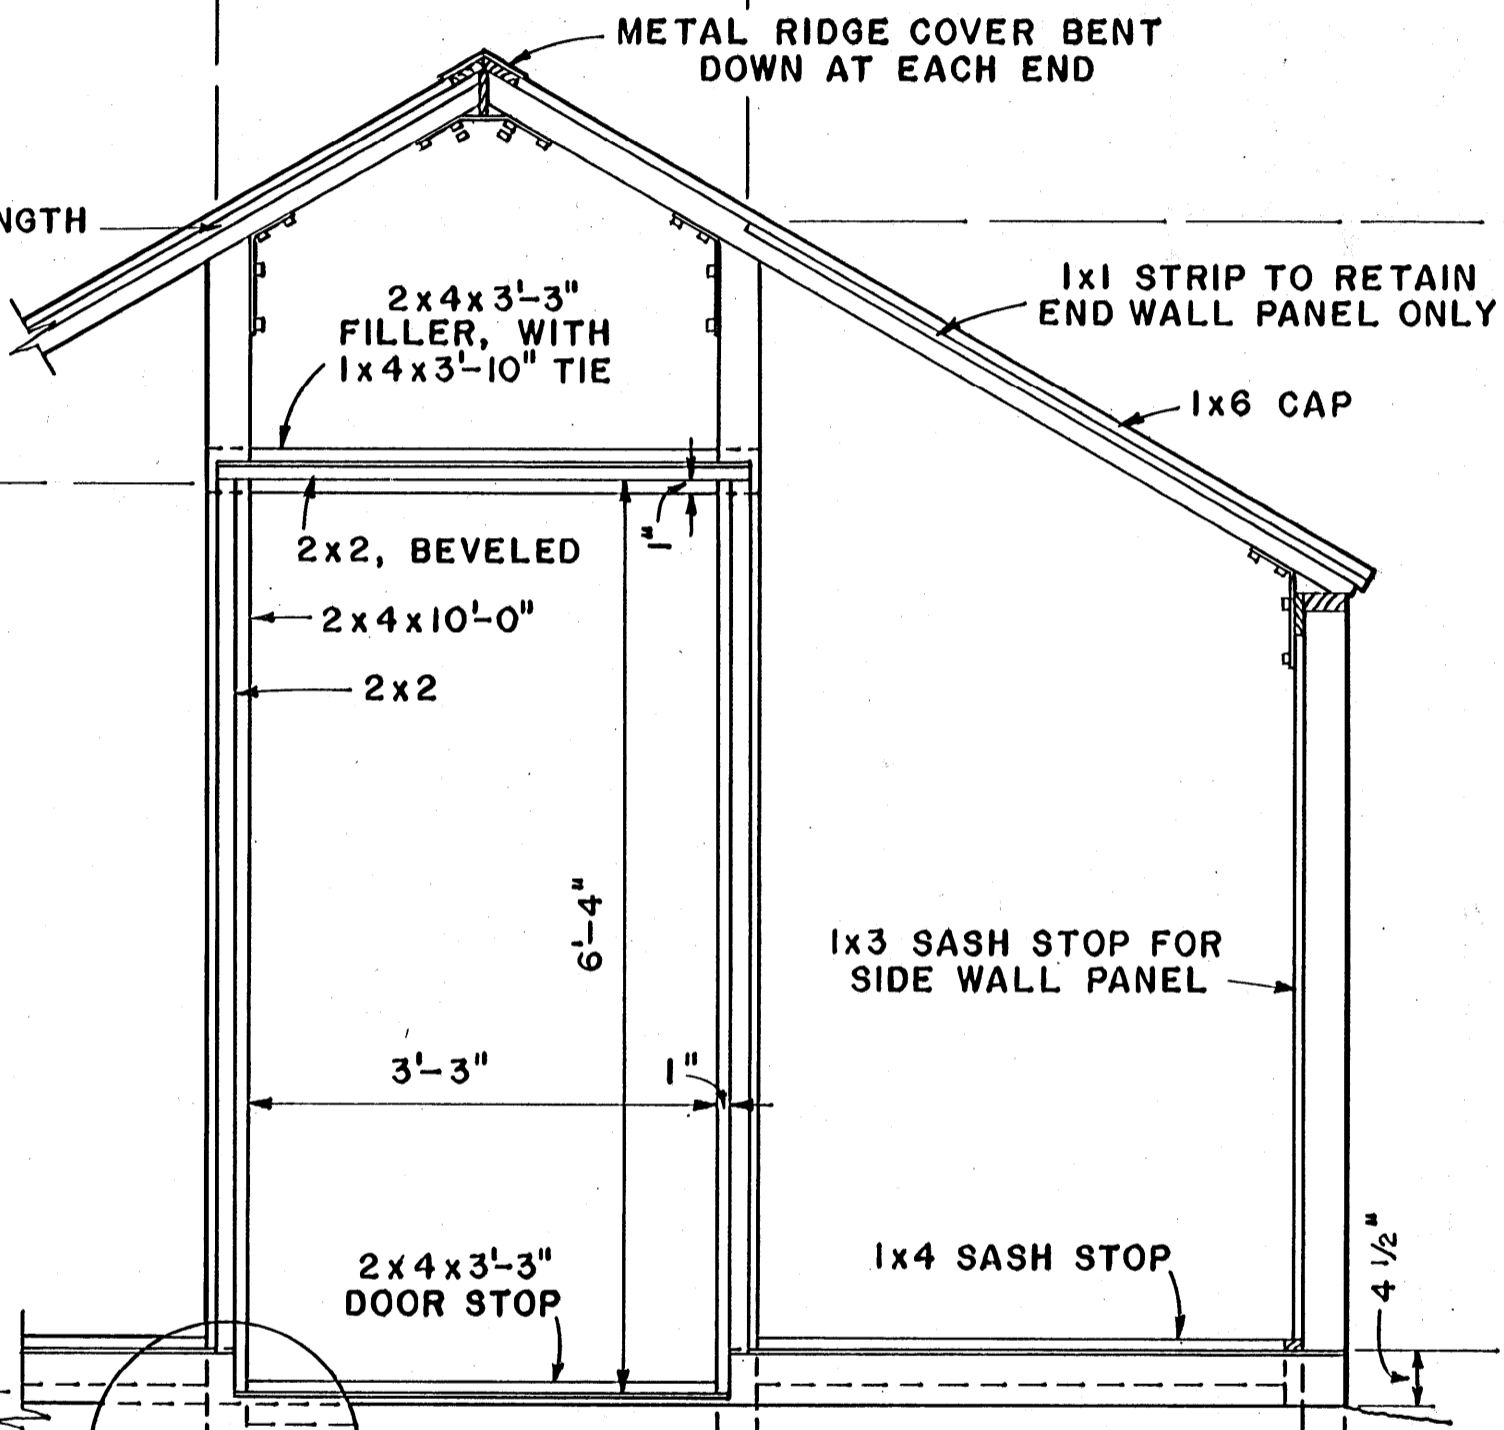


END WALL FRAMING

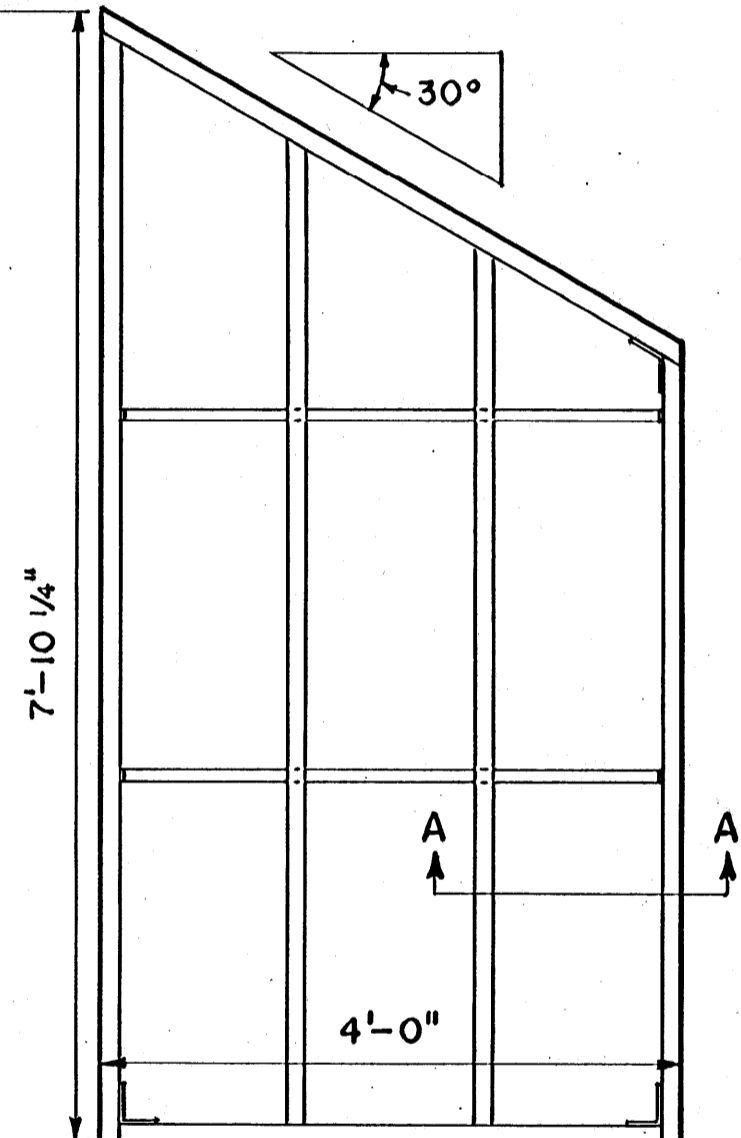


END WALL SASH PANEL
FOUR REQ'D. TWO RIGHT & TWO LEFT

2x12x12'-0" NOTCHED 3 1/2 x 3'-5" FOR DOOR. BEVEL TOP EDGE FOR DRAINAGE.

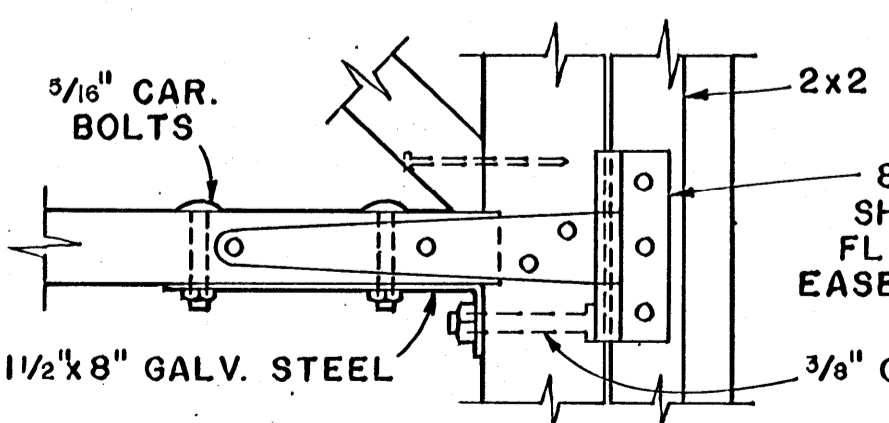


DOOR DETAIL "B"

SCALE: 3"=1'-0"
6" 5" 4" 3" 2" 1" 0

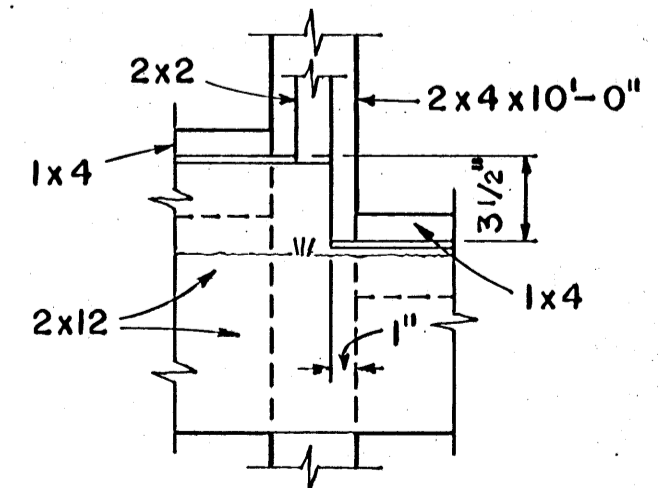

SILL DETAIL "A"

SCALE: 1 1/2"=1'-0"
12" 9" 6" 3" 0

 

SCALE: 3/4"=1'-0" UNLESS OTHERWISE NOTED

COOPERATIVE EXTENSION WORK IN AGRICULTURE AND HOME ECONOMICS
STATE OF MISSISSIPPI
MISSISSIPPI STATE UNIVERSITY
AND
UNITED STATES DEPARTMENT OF AGRICULTURE COOPERATING

PLASTIC GREENHOUSE