




CURB DETAIL

 


SCALE: 1"=1'-0"

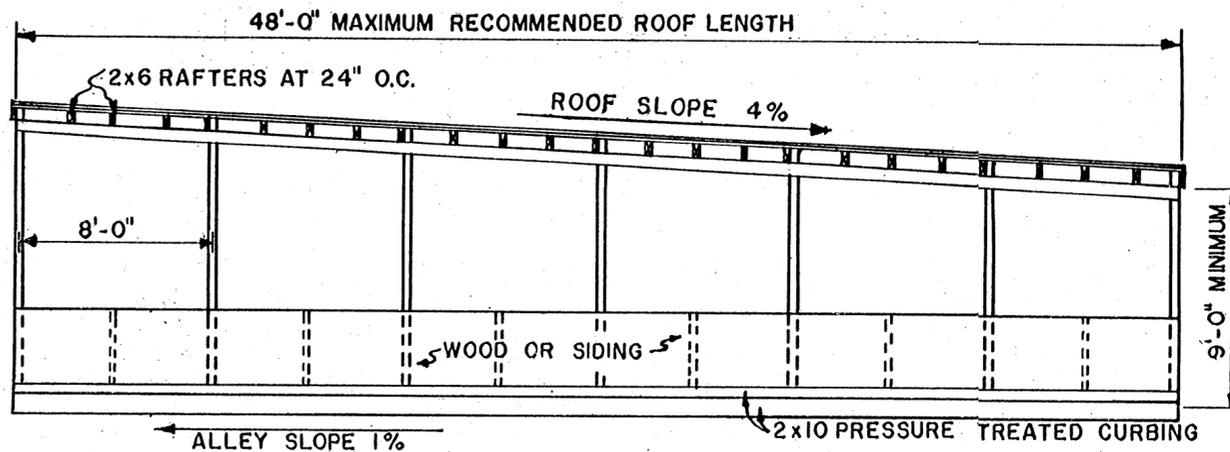

SIDE ELEVATION

 


SCALE: 3/16"=1'-0"

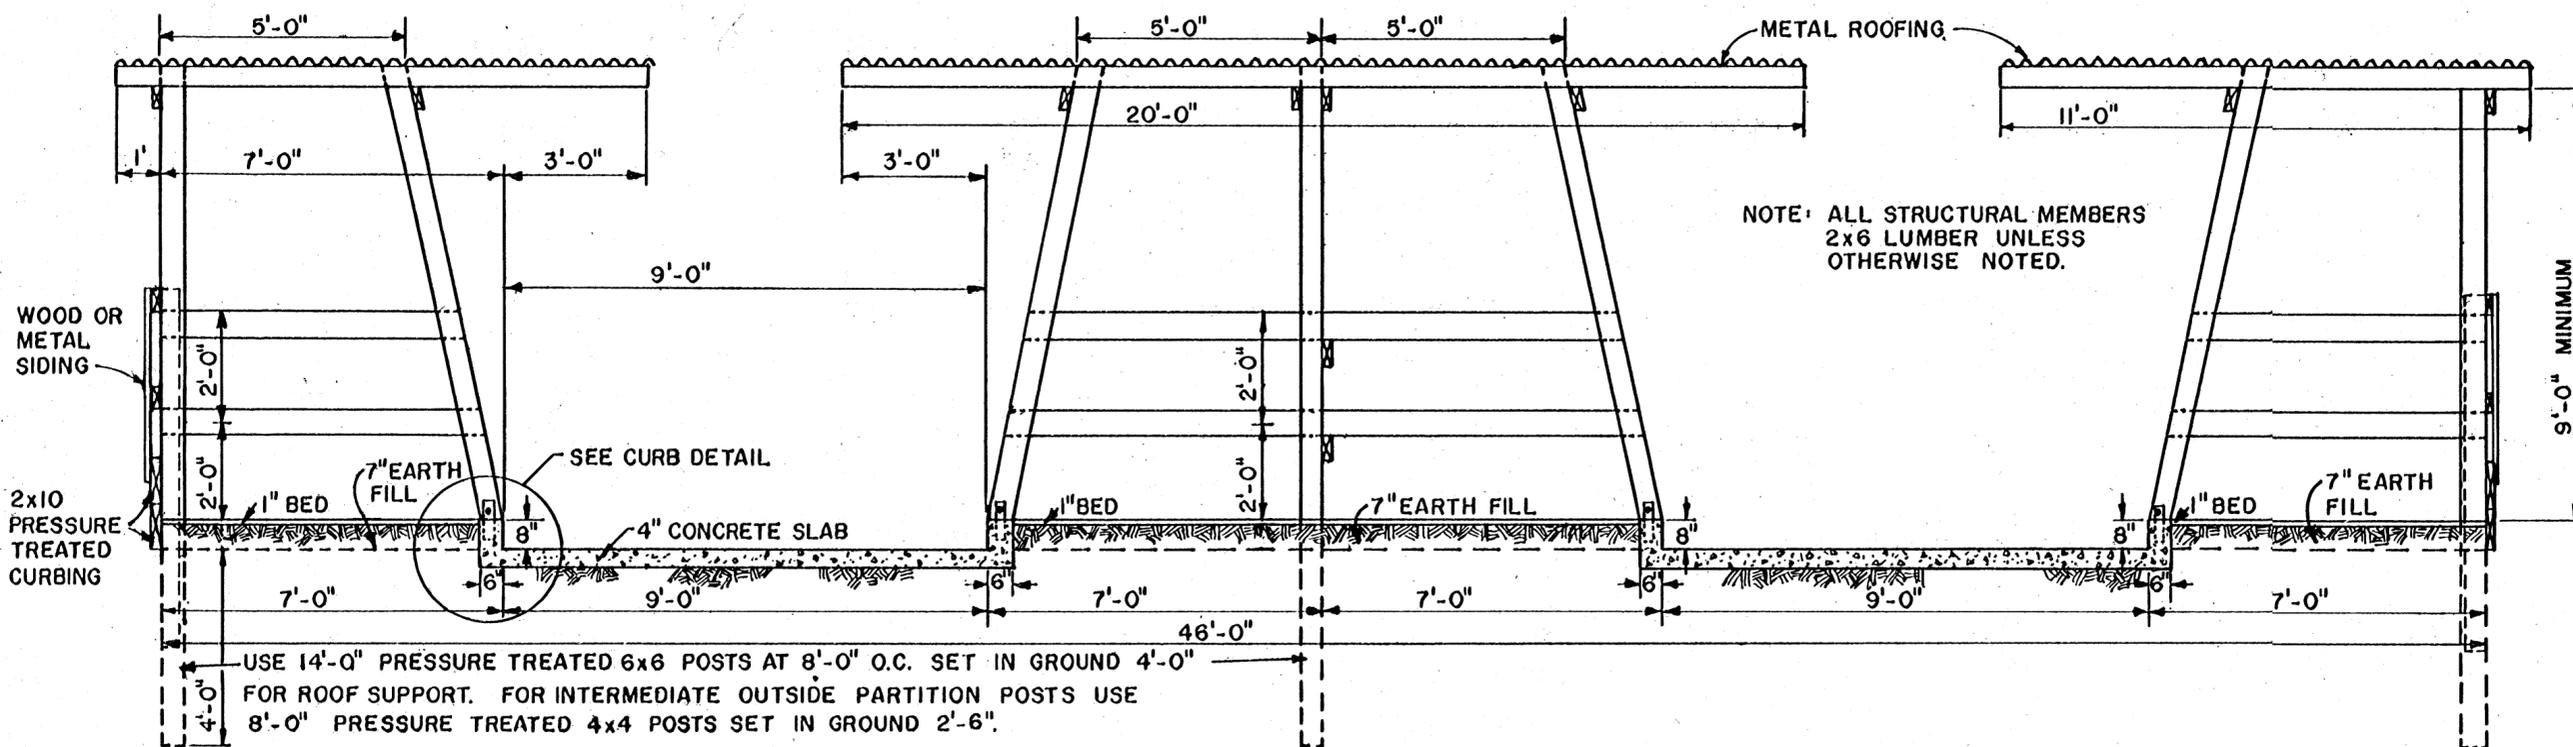


NOTE: ALL STRUCTURAL MEMBERS  
2x6 LUMBER UNLESS  
OTHERWISE NOTED.


CROSS SECTION

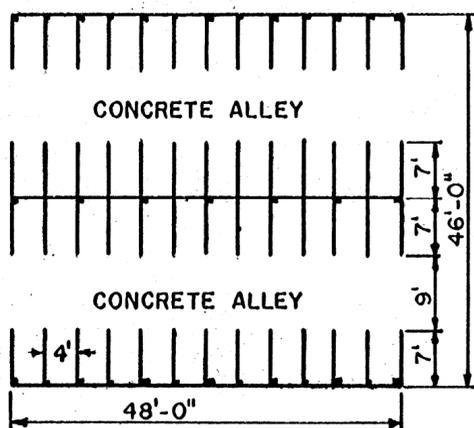

STALL FLOOR PLAN

 

SCALE: 1/16"=1'-0"

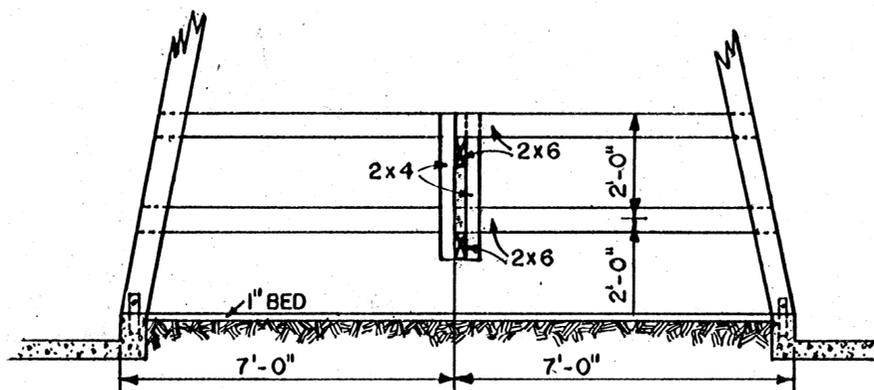

CENTER STALL PARTITION WITHOUT POST



SCALE: 3/8"=1'-0"

UNLESS OTHERWISE NOTED

COOPERATIVE EXTENSION WORK IN  
AGRICULTURE AND HOME ECONOMICS  
STATE OF MISSISSIPPI  
MISSISSIPPI STATE UNIVERSITY  
AND  
UNITED STATES DEPARTMENT OF AGRICULTURE COOPERATING

SHADED FREE STALL SYSTEM

KY '83

EX. 6357

SHEET 1 OF 1