


SECTION B-B

Section A-A, Shows guard floor built level with grade.  
 Section B-B, Shows guard floor raised above grade.

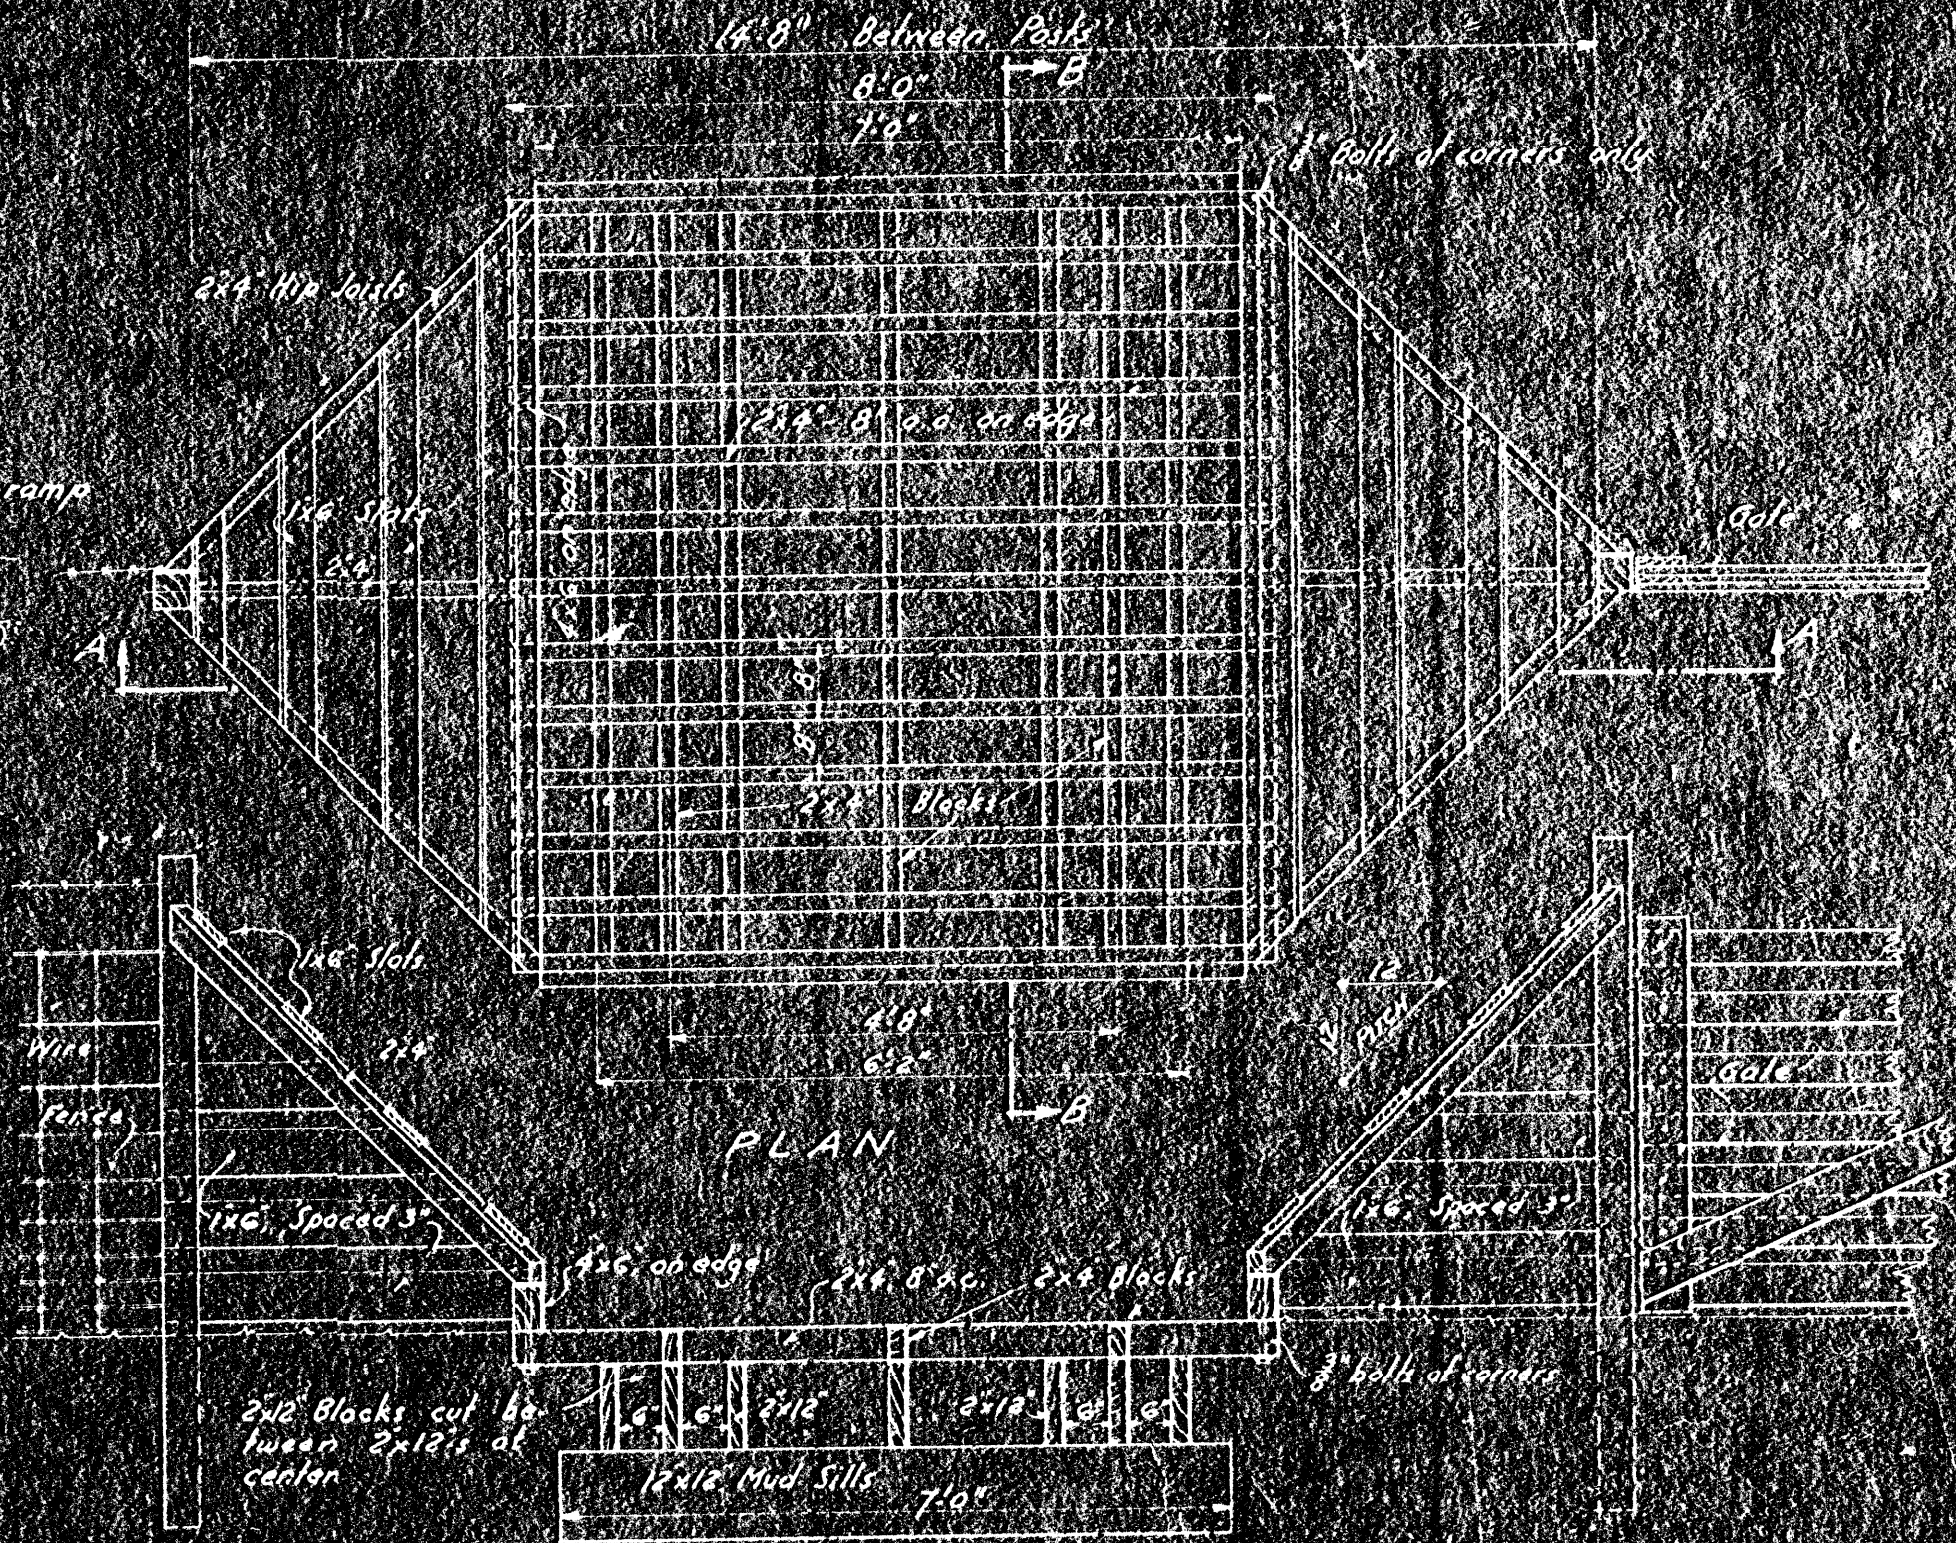

PLAN

SECTION A-A

SCALE 1/2" = 1'-0"

Note: Timbers in contact with earth are to be creosoted.