






FRONT ELEV.  
1/4" = 1'-0"

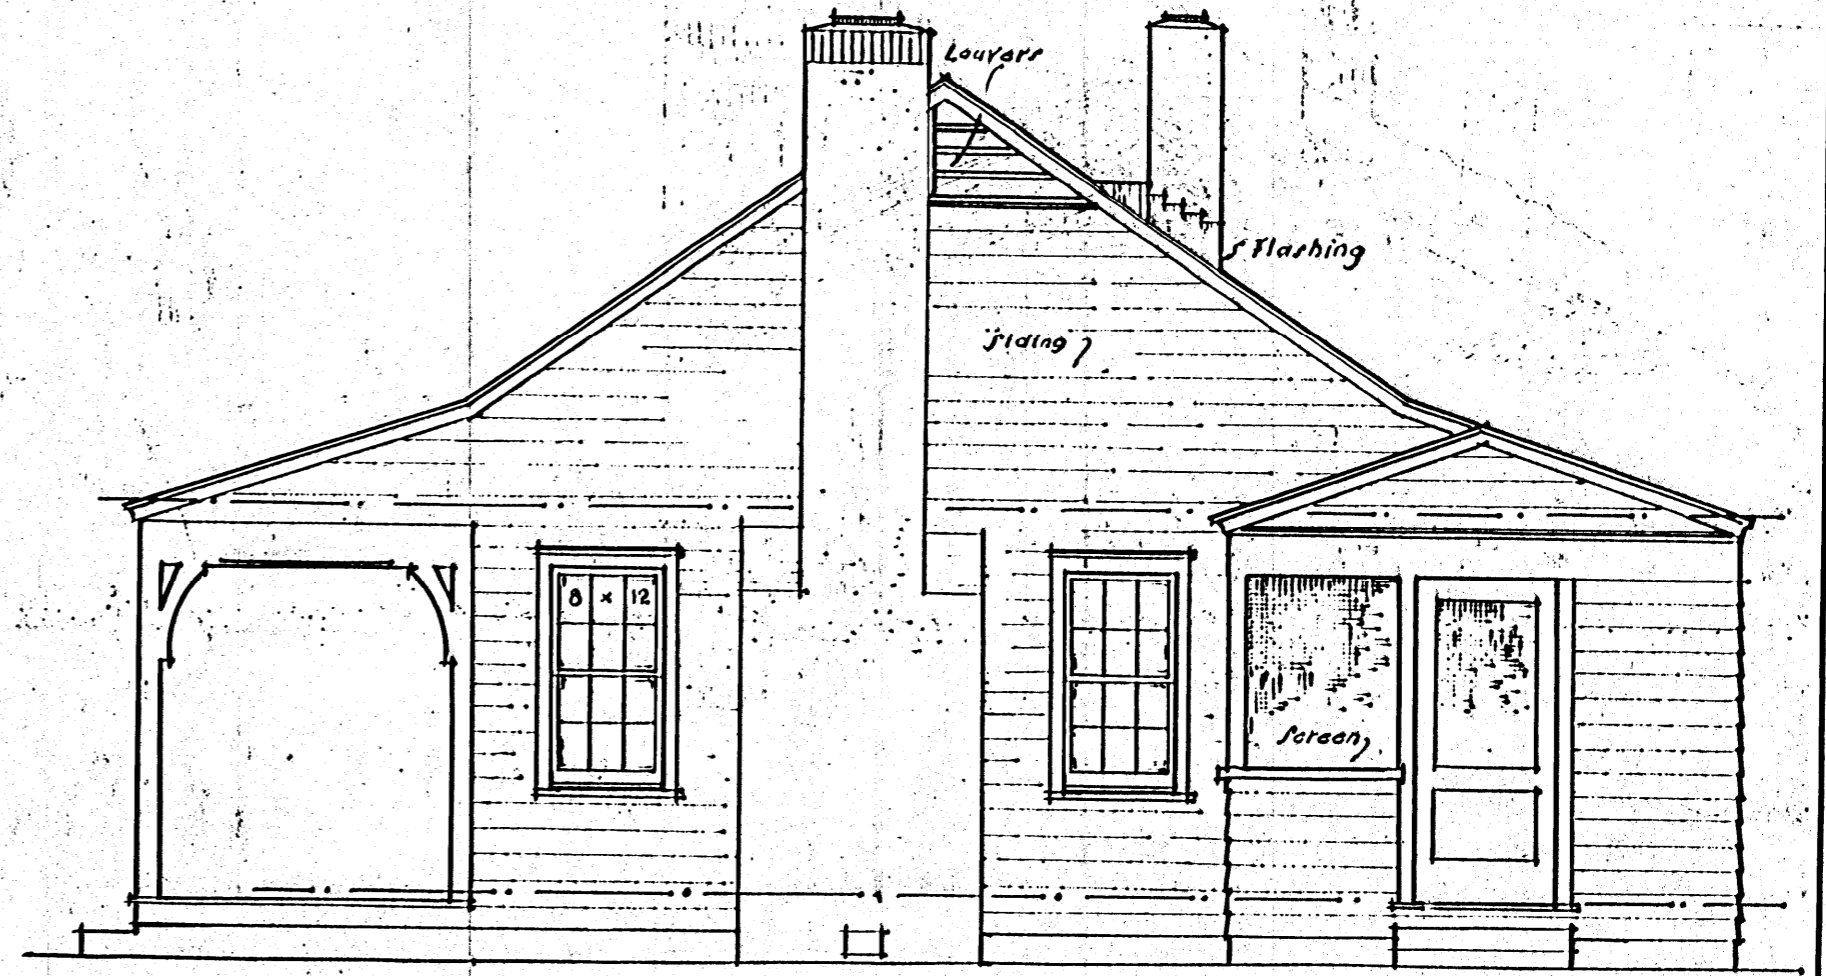

SIDE ELEV.  
1/4" = 1'-0"

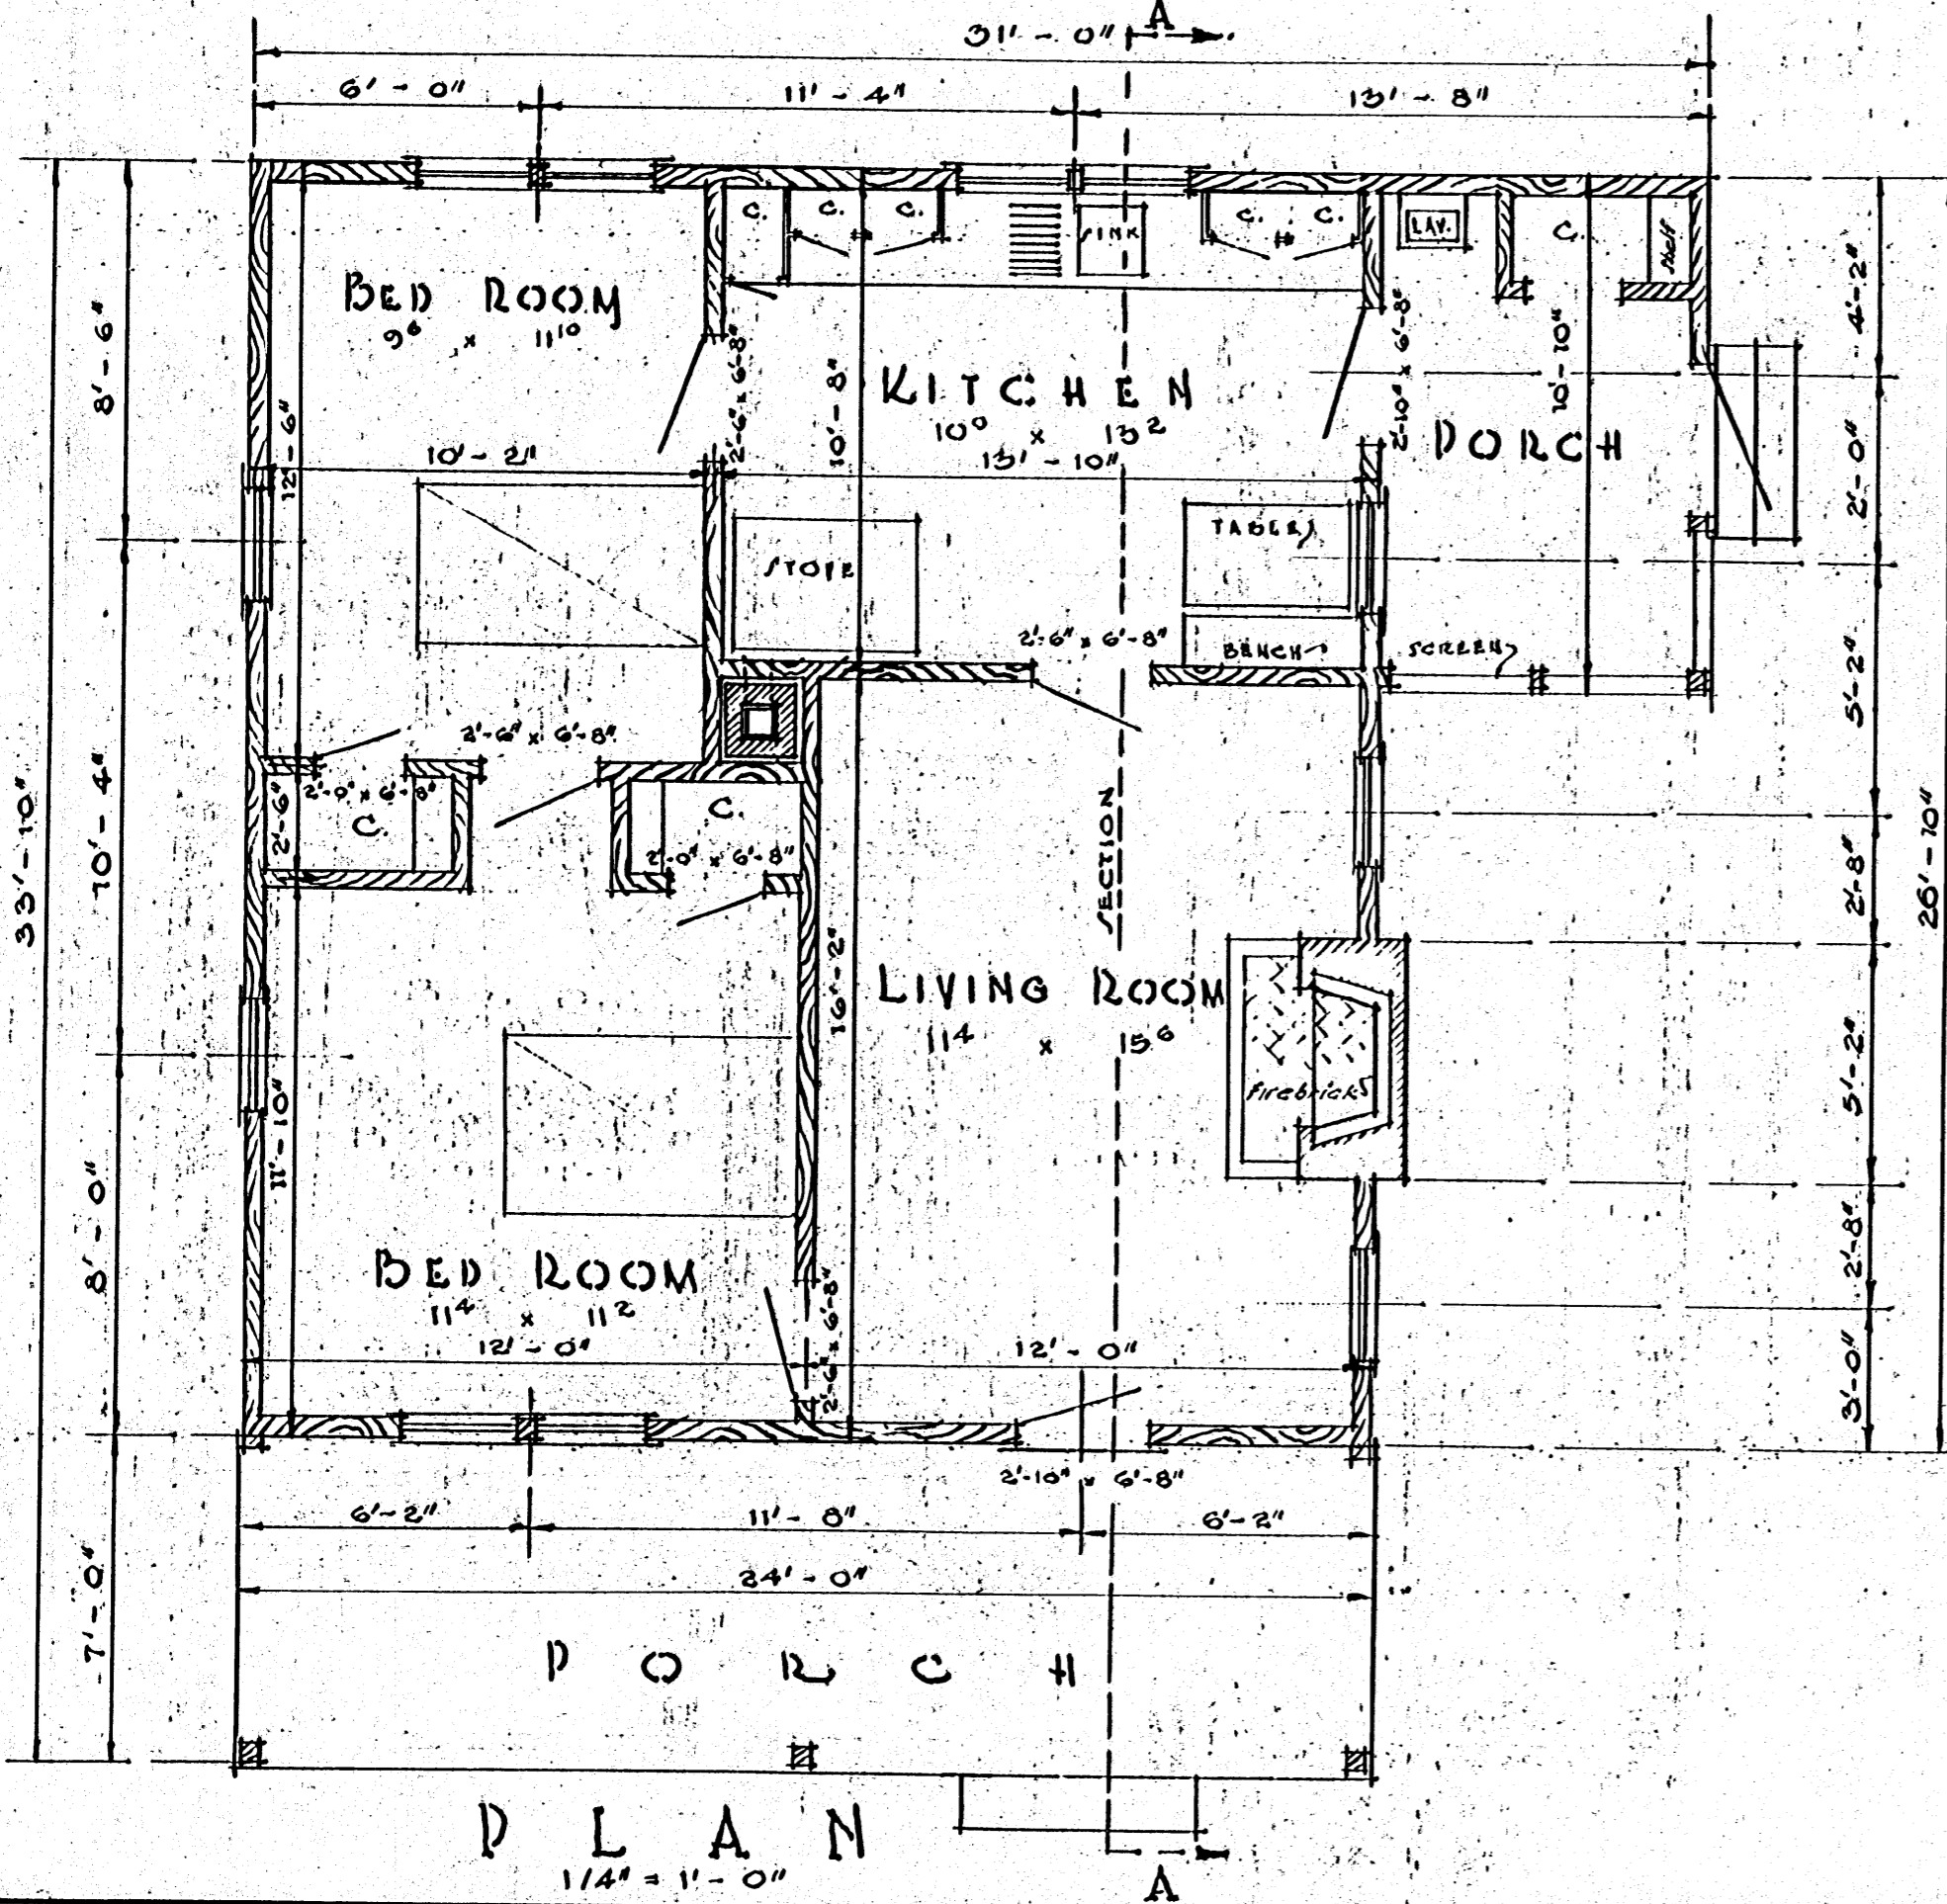

PLAN  
1/4" = 1'-0"

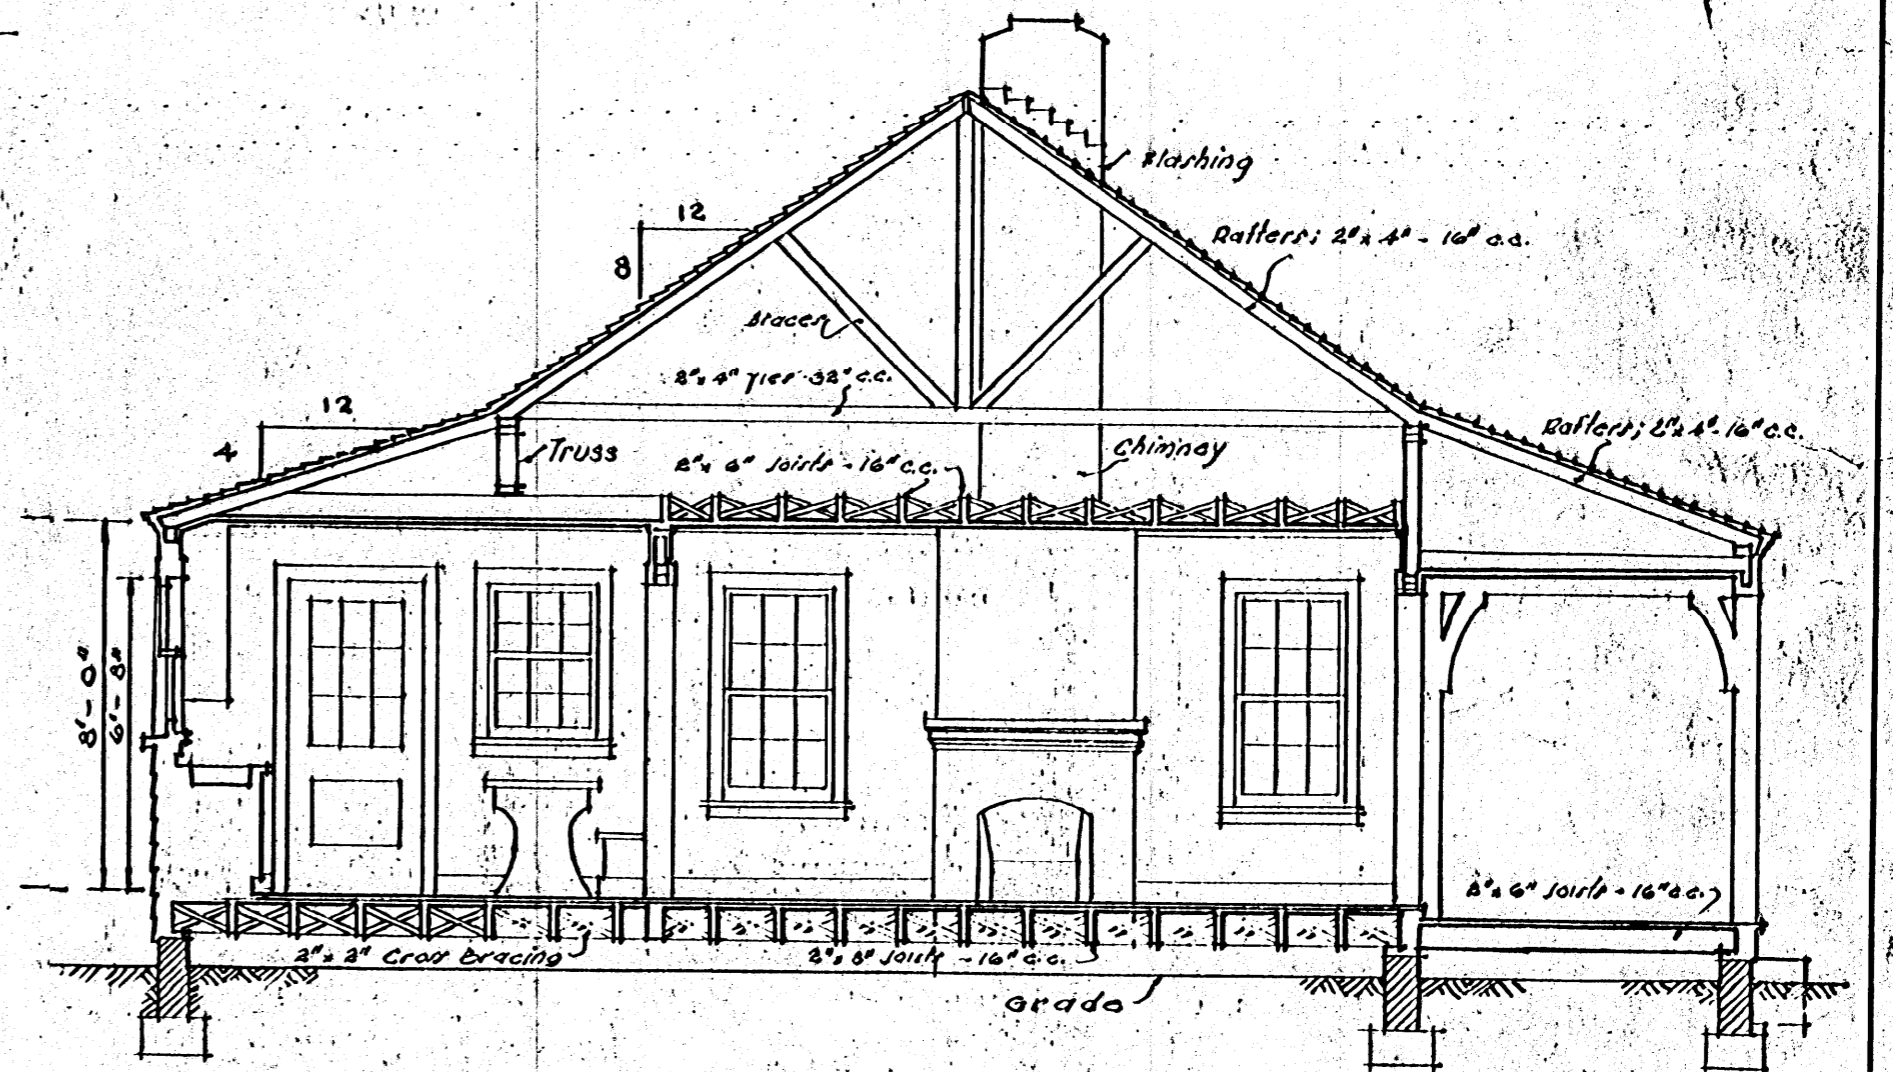

SECTION A-A  
1/4" = 1'-0"

COOPERATIVE EXTENSION WORK IN  
AGRICULTURE AND HOME ECONOMICS

AND  
U. S. DEPT. OF AGRICULTURE COOPERATING

**LOW-COST HOUSE**

ARK. EX. 5538 SHEET 1 OF 1

710