




PLAN  
SCALE: 3/8" = 1'-0"

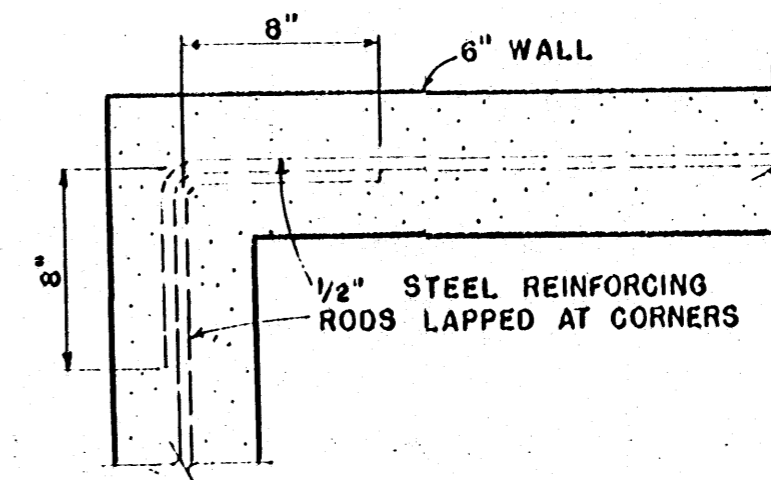


CORNER DETAIL  
SCALE: 1/2" = 1'-0"

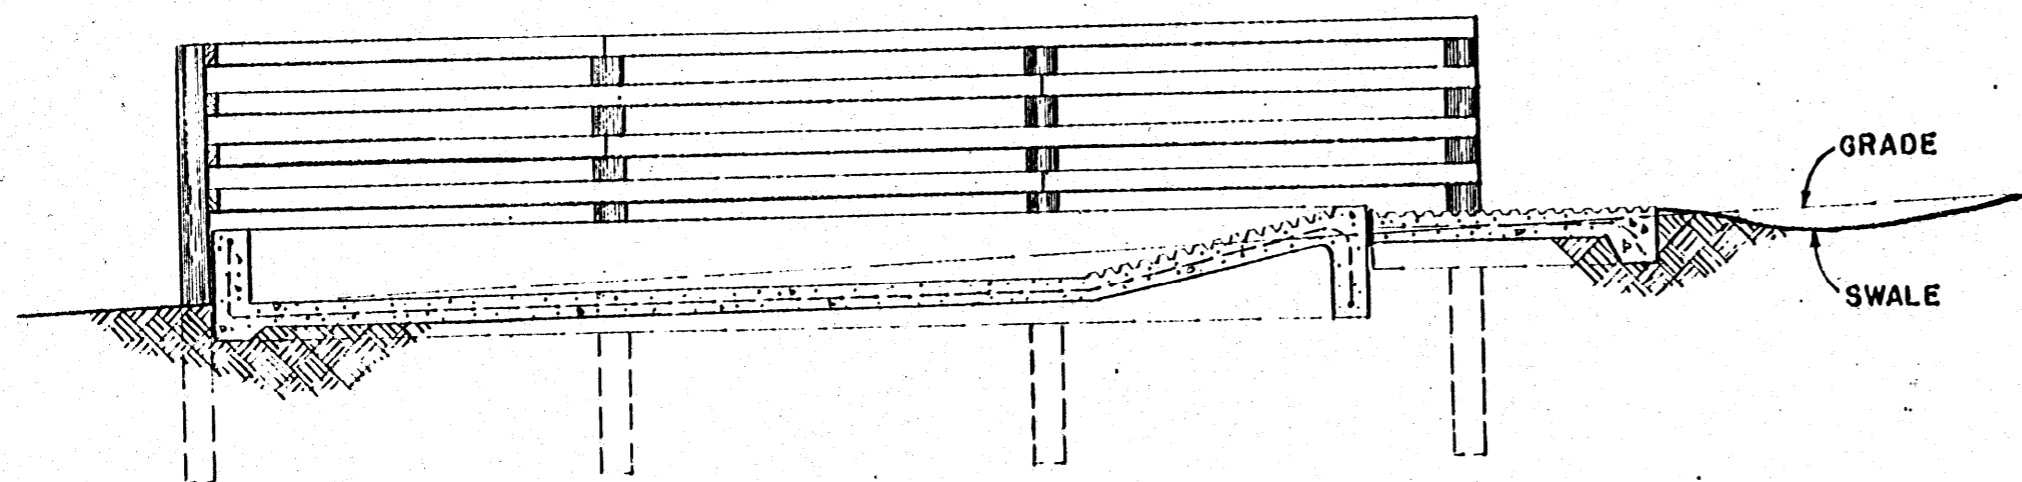


SECTION A-A  
(SLOPING SITE, PREFERRED)

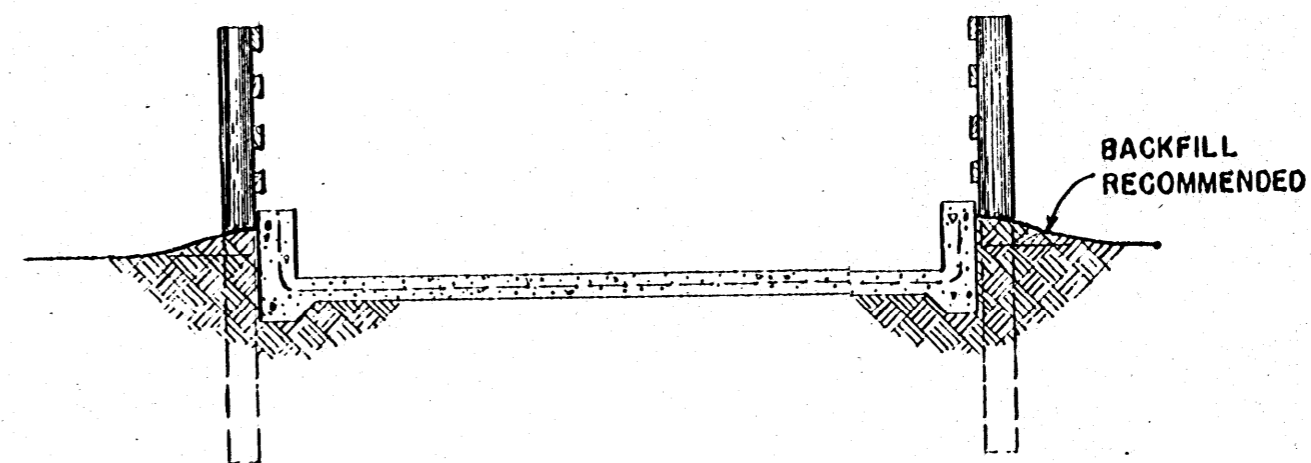

SECTION B-B

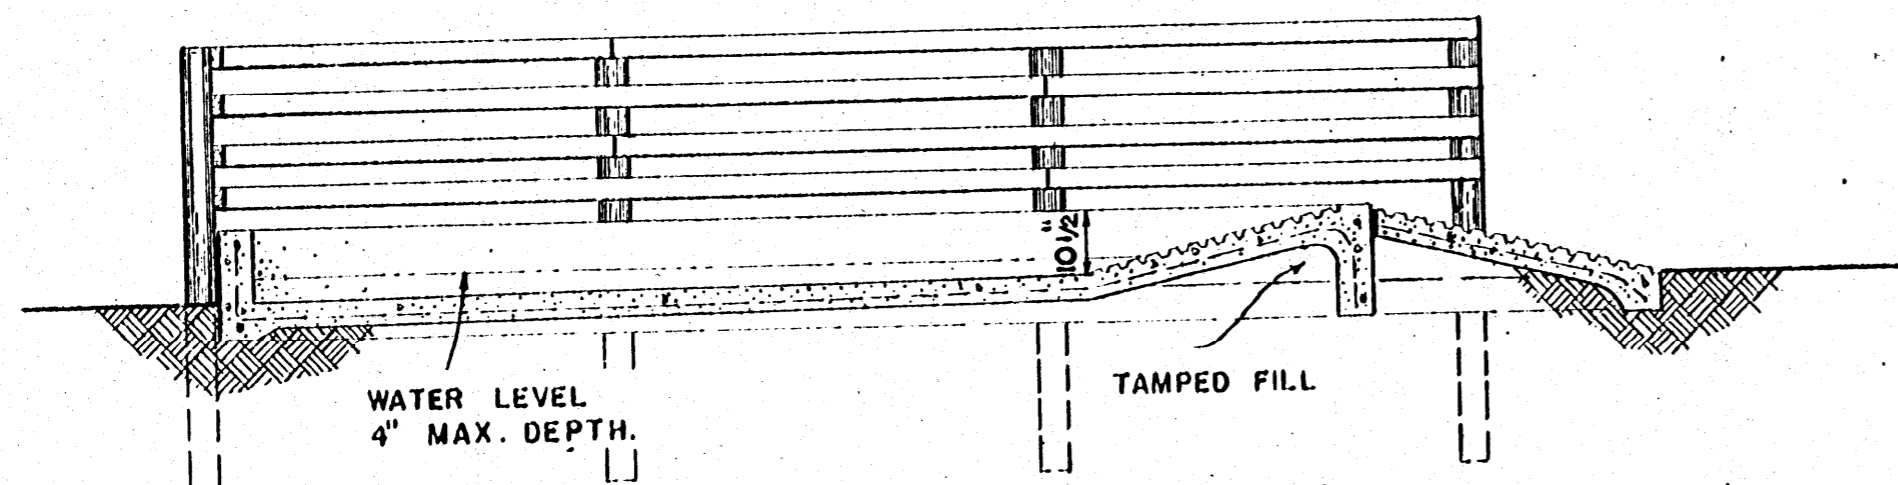

SECTION A-A  
(LEVEL SITE)

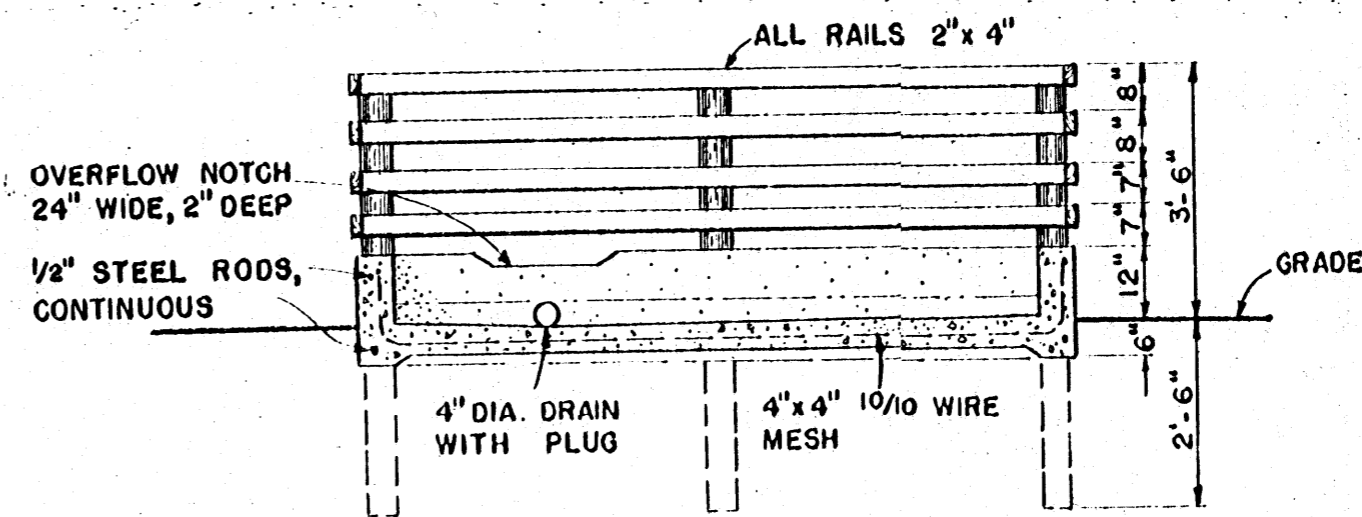

SECTION C-C

NOTE:  
THE APPROXIMATE CAPACITY OF  
THIS WALLOW IS ABOUT  
7 SOWS, OR  
15-20 200 LB. HOGS, OR  
25-28 100 " " "

COOPERATIVE EXTENSION WORK IN  
AGRICULTURE AND HOME ECONOMICS  
STATE OF MISSISSIPPI  
MISSISSIPPI STATE UNIVERSITY  
AND  
UNITED STATES DEPARTMENT OF AGRICULTURE COOPERATING

**CONCRETE HOG WALLOW**  
WITH SURFACE DRAIN

USDA '57 EX. 5842 SHEET 1 OF 1