
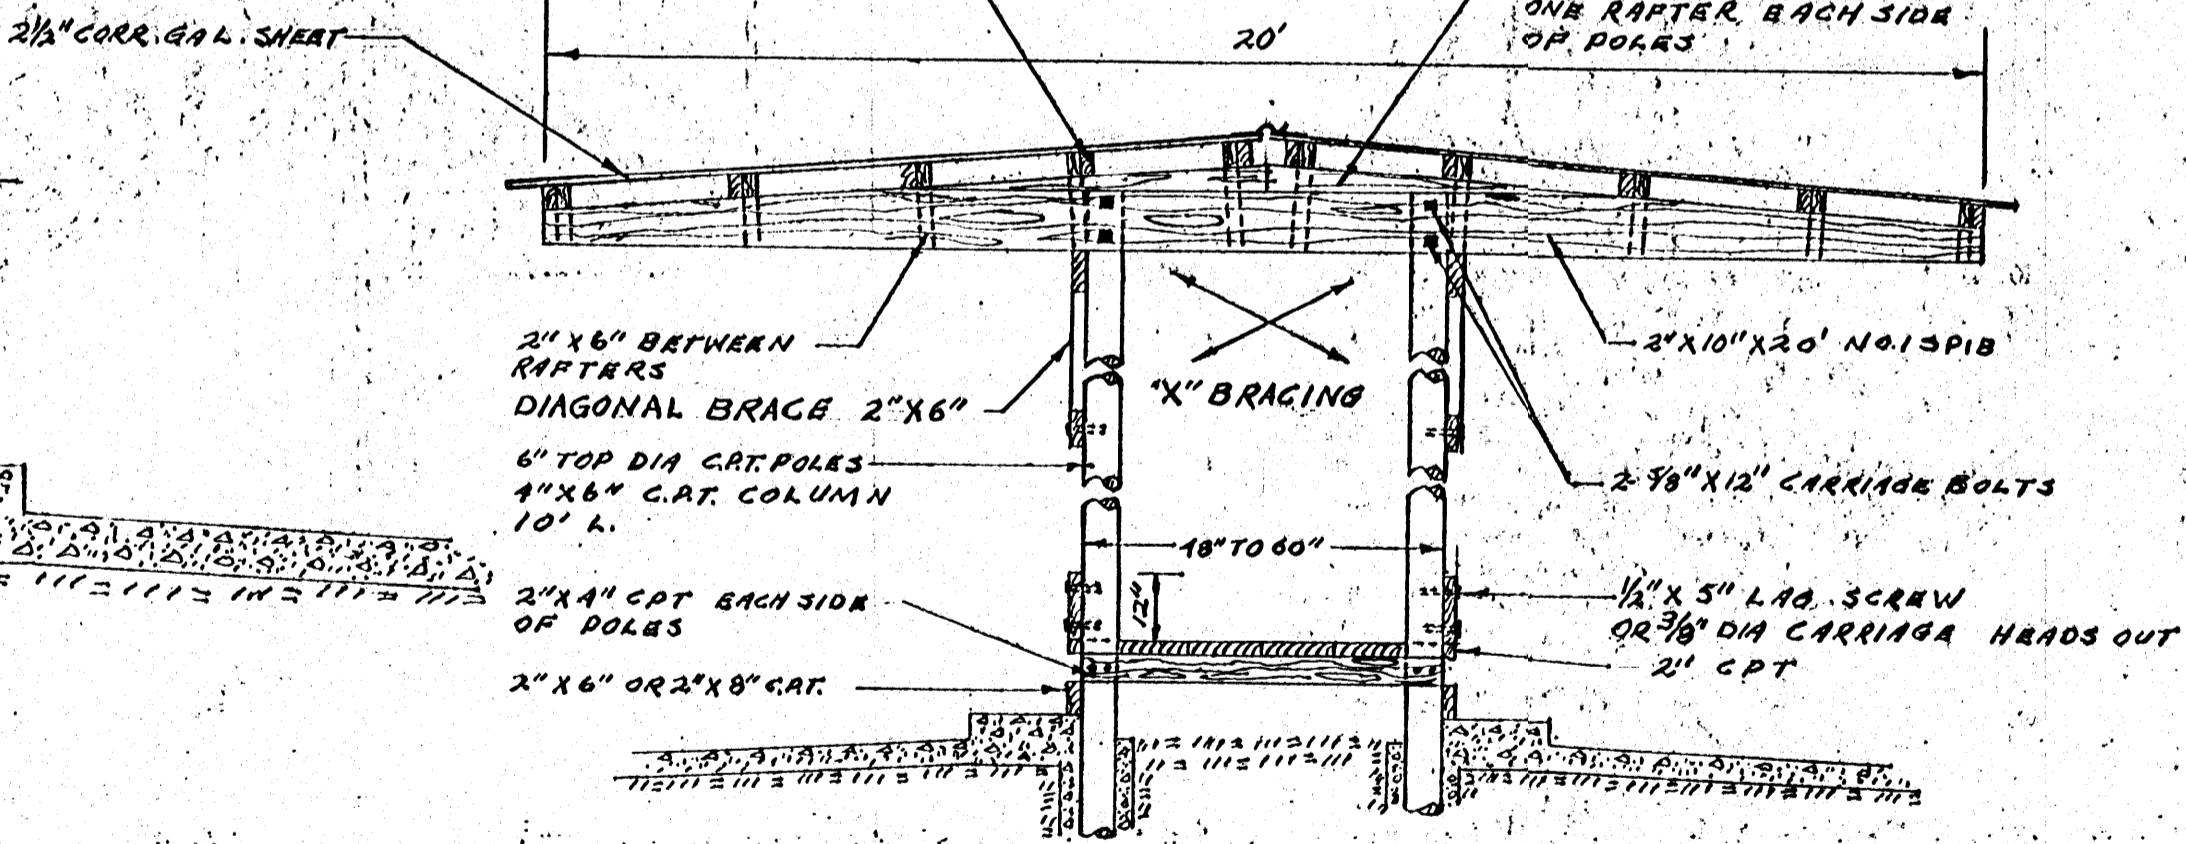


1: 2:3 CONCRETE MIX OR 7 BAGS PER CU YD. PREMIXED ACID RESISTANT

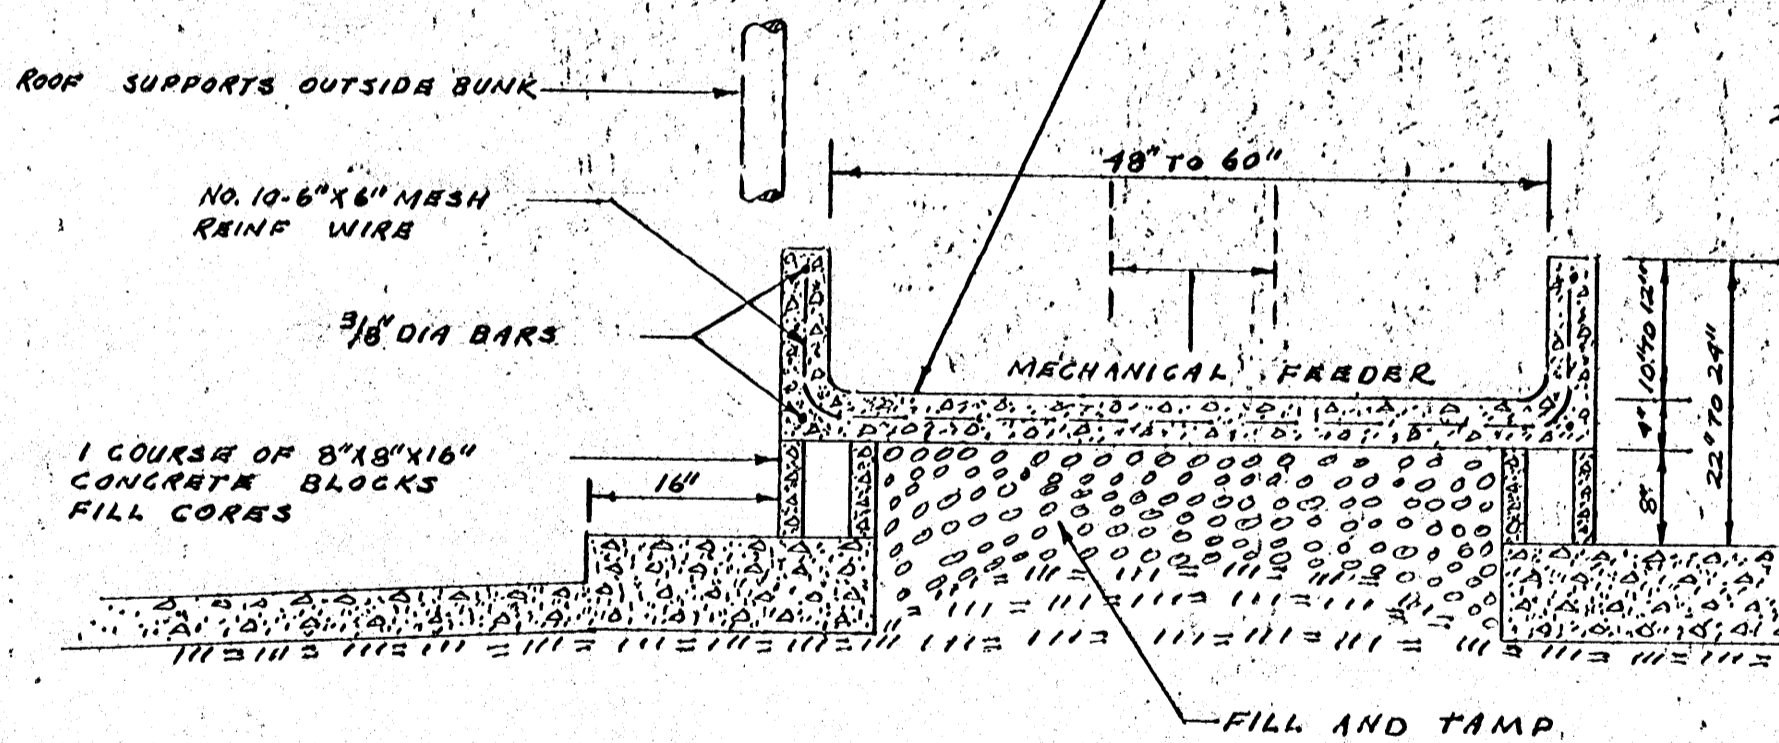

COVERED BUNK FEEDER WITH ALTERNATE ROOF AND BUNK PLAN.

COOPERATIVE EXTENSION SERVICE STATE OF MISSISSIPPI AND USDEPT OF AGRICULTURE COOPERATIVE EXTENSION AGRICULTURAL ENGINEER

DESIGNED AND DRAWN BY Lee Miller FOR DAIRY AND BEEF ANIMALS

NO. DB-11 SHEET 1 OF 2

NO. 5864-A