



PLAN
FREE-CHOICE FEEDING

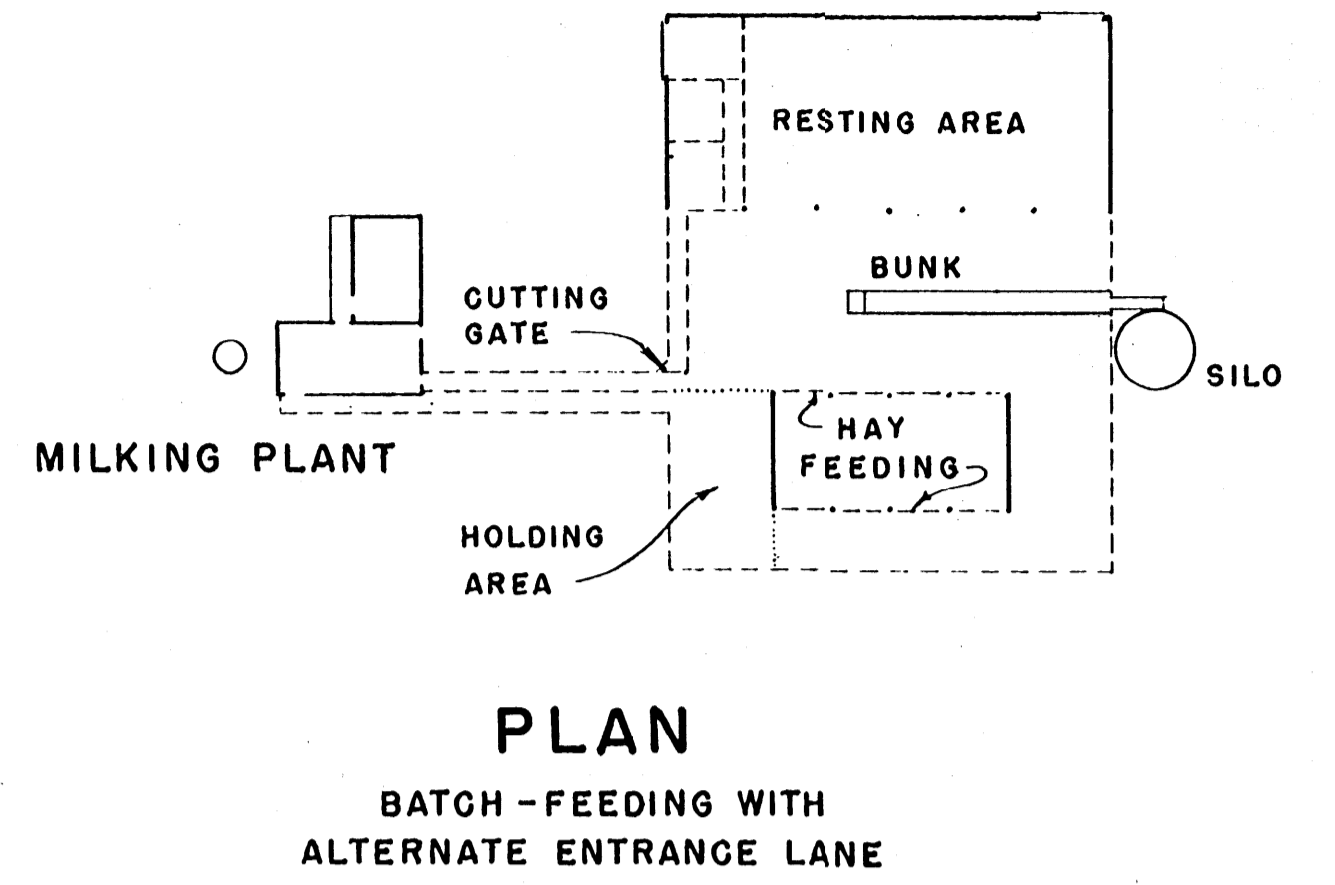

PLAN
BATCH-FEEDING WITH
ALTERNATE ENTRANCE LANE

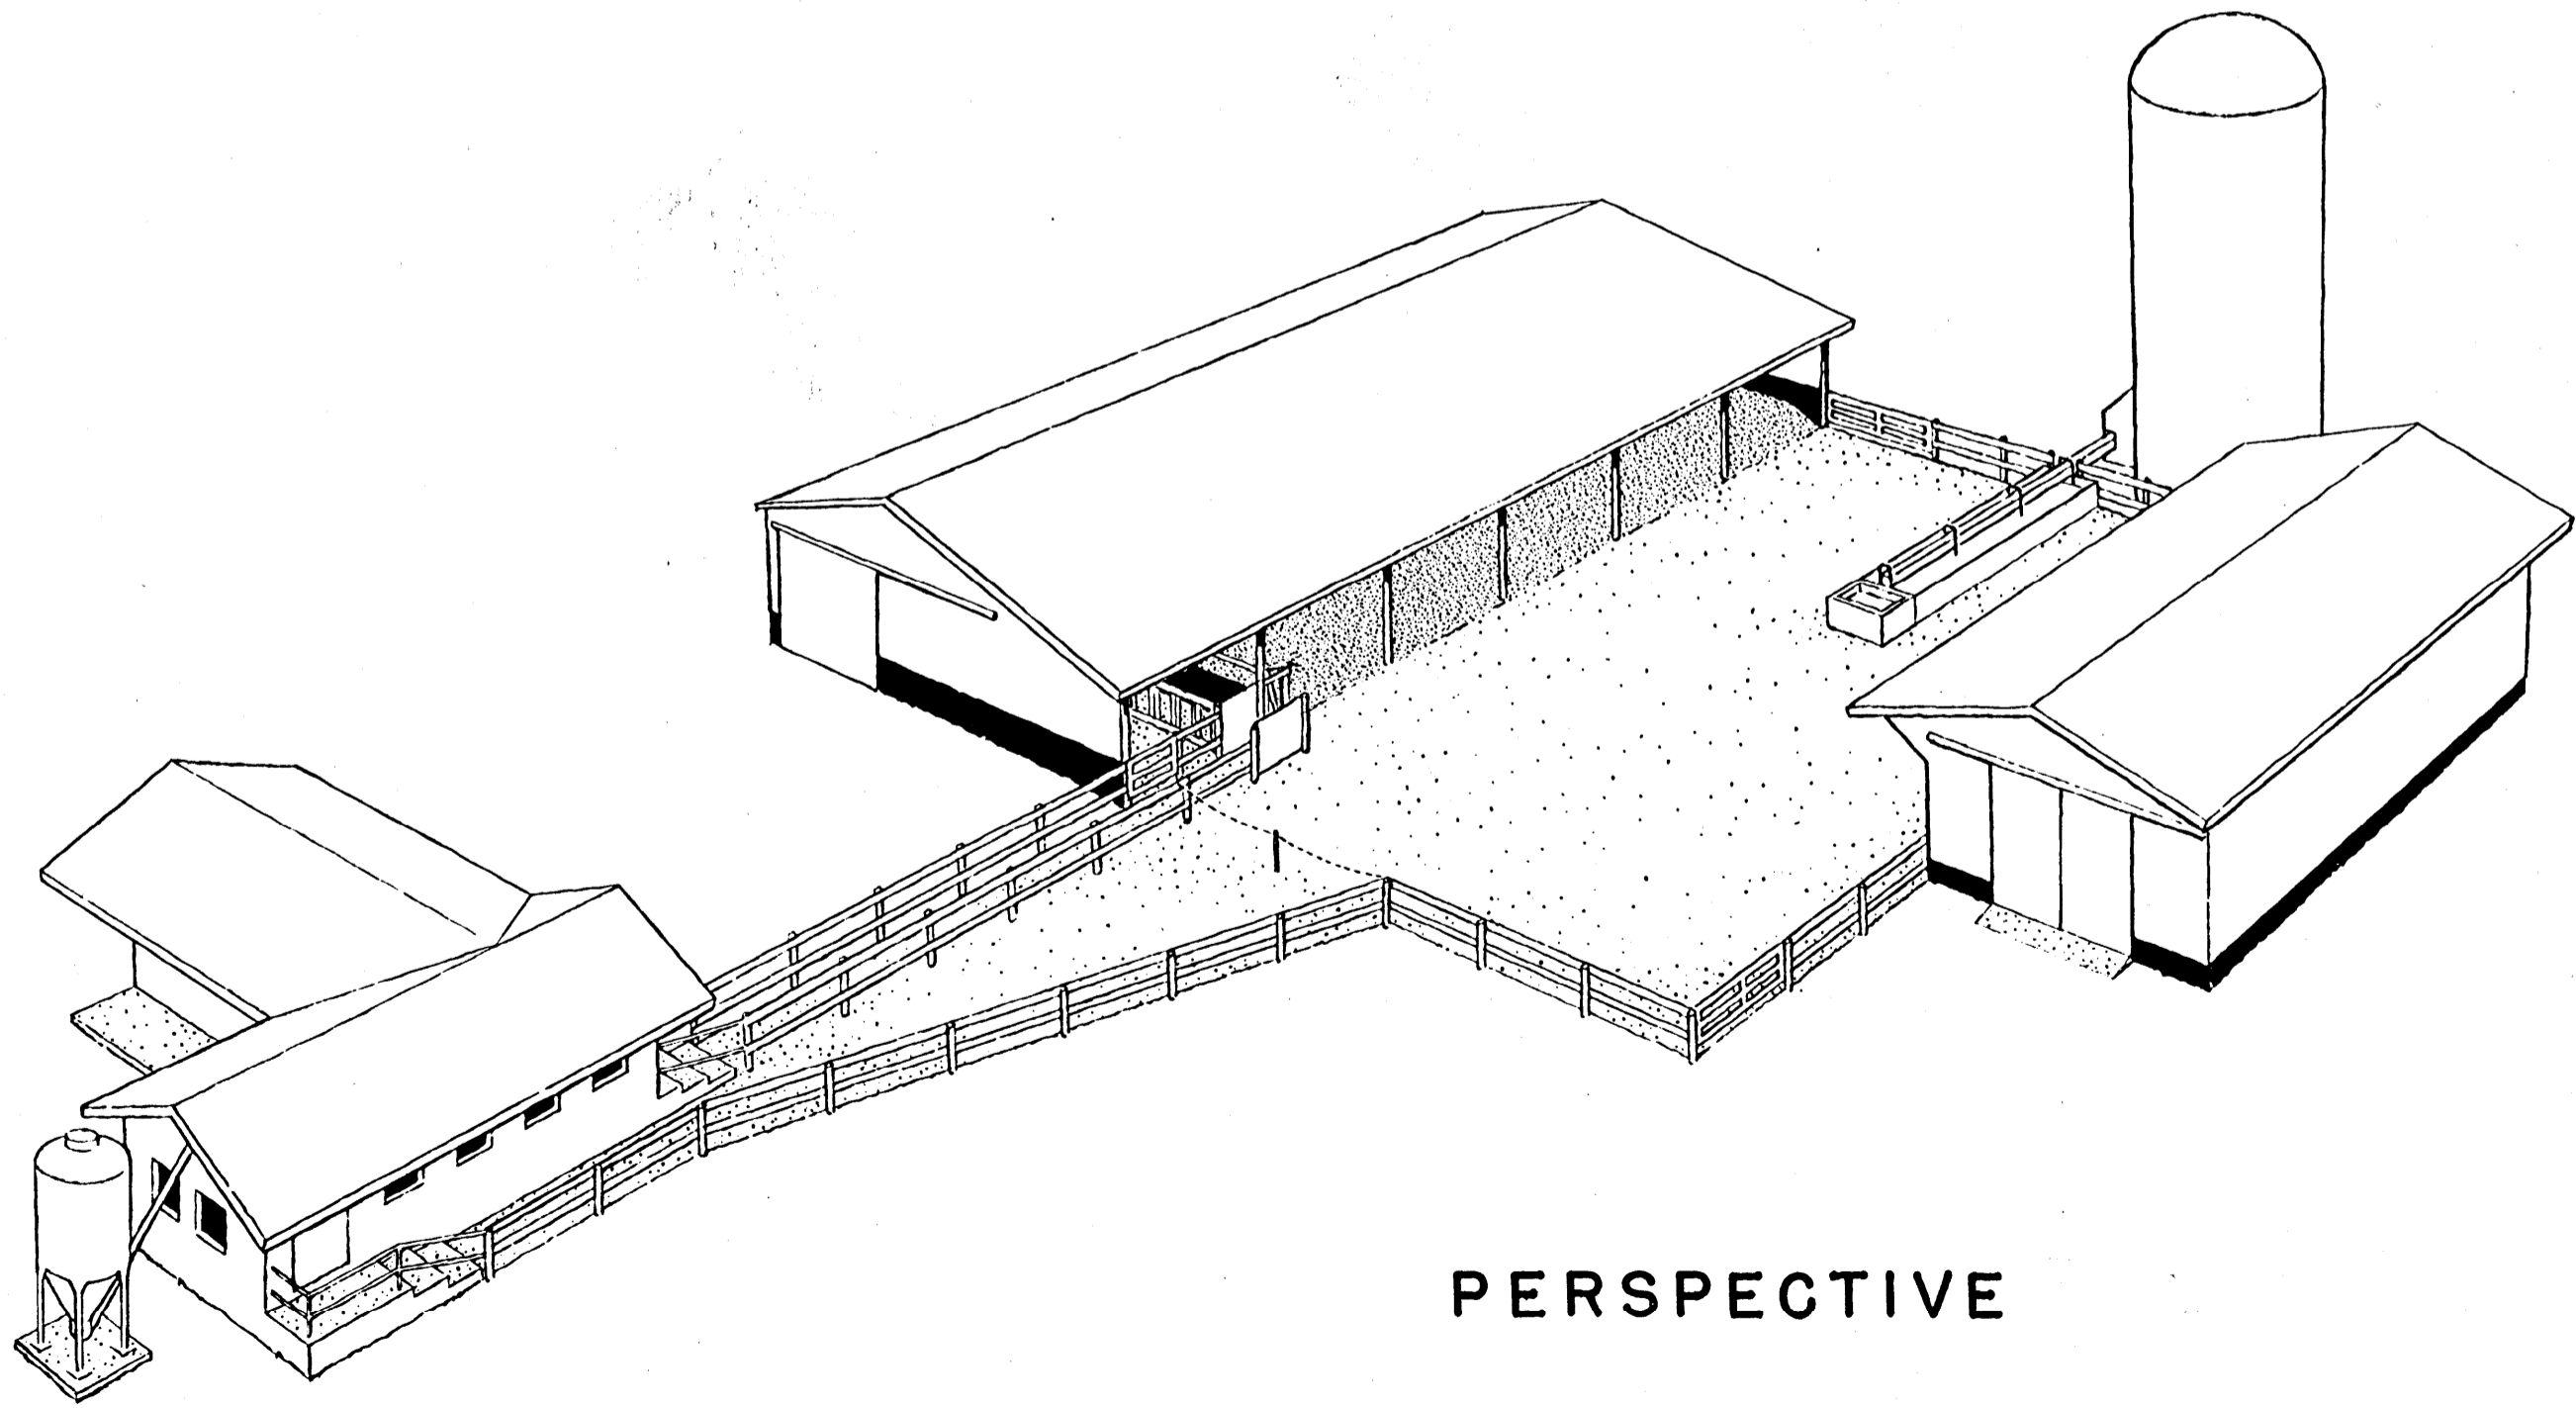

PERSPECTIVE

COOPERATIVE EXTENSION WORK IN
AGRICULTURE AND HOME ECONOMICS
STATE OF MISSISSIPPI
MISSISSIPPI STATE UNIVERSITY
AND
UNITED STATES DEPARTMENT OF AGRICULTURE COOPERATING

LOOSE HOUSING LAYOUT

MO.	'60	EX. 5882	SHEET 1 OF 1
-----	-----	----------	--------------