




**PLAN**  
SCALE  $\frac{3}{8}'' = 1'-0''$

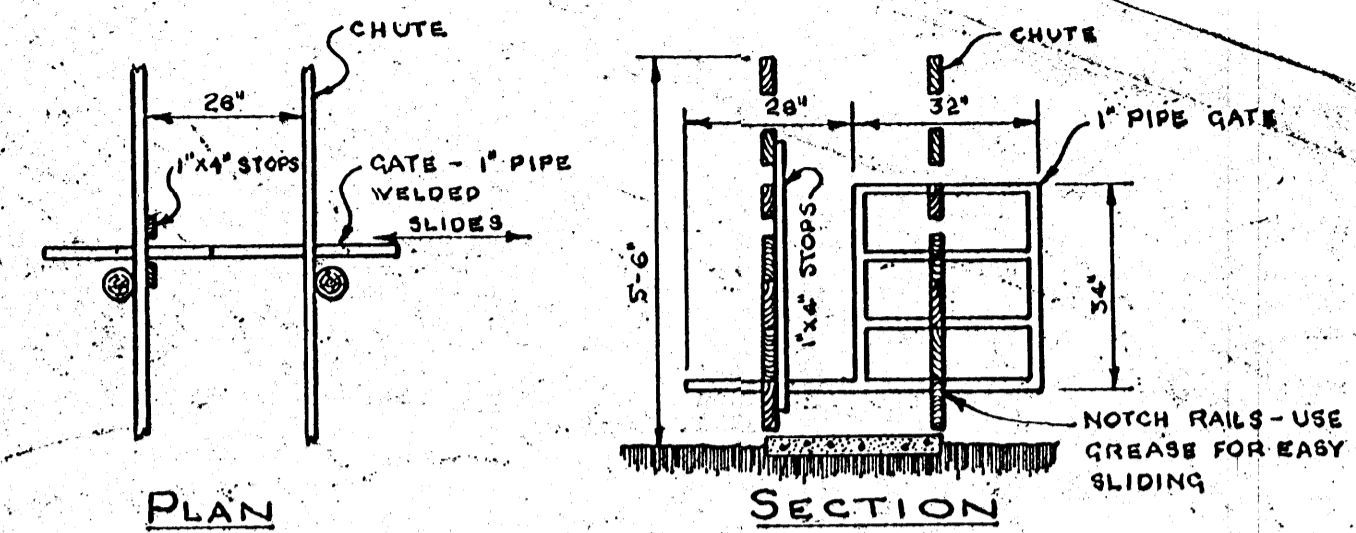

**DETAILS OF BLOCKING GATE**  
SCALE  $\frac{3}{8}'' = 1'-0''$

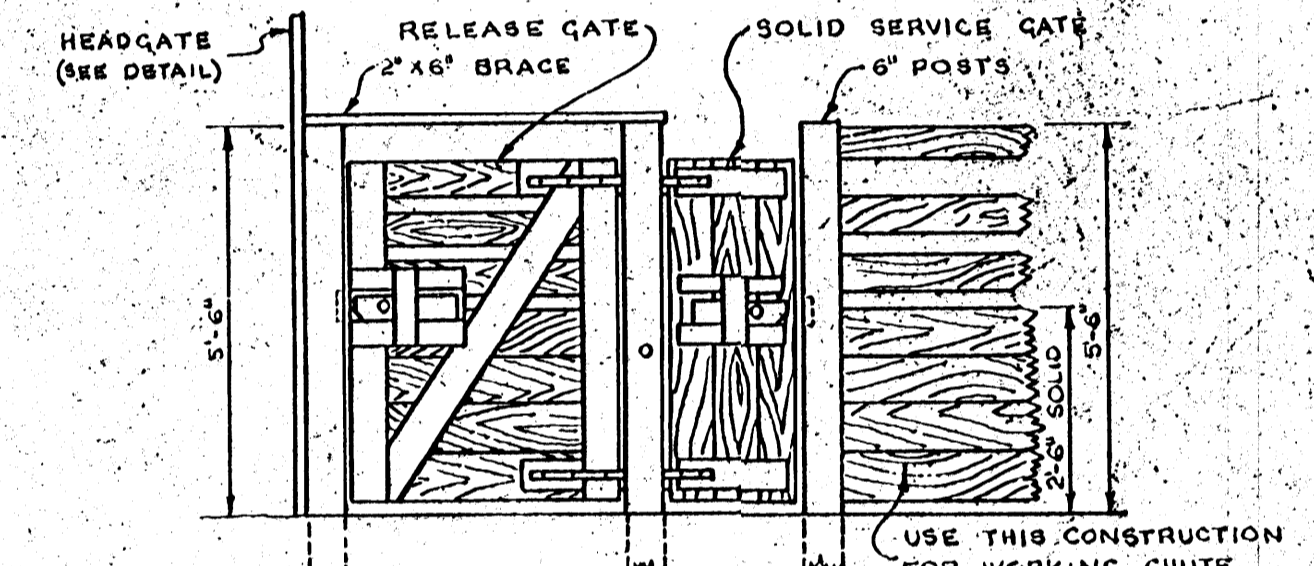

**SIDE ELEVATION**

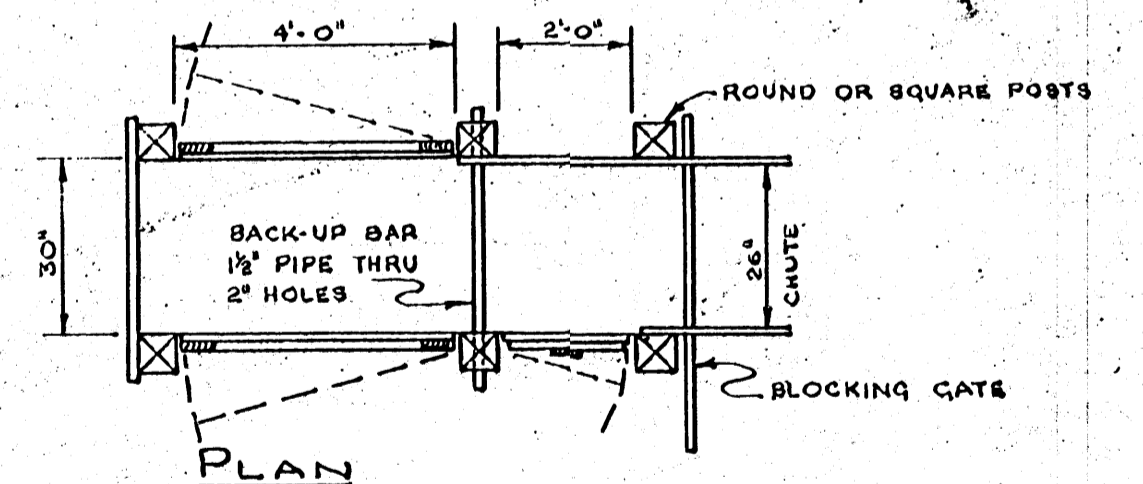


**DETAILS OF HOLDING CHUTE**  
SCALE  $\frac{3}{8}'' = 1'-0''$


COOPERATIVE EXTENSION WORK IN  
 AGRICULTURE AND HOME ECONOMICS  
 STATE OF MISSISSIPPI  
 MISSISSIPPI STATE UNIVERSITY  
 AND  
 UNITED STATES DEPARTMENT OF AGRICULTURE COOPERATING

**BEEF CATTLE CORRAL**  
 50 HEAD


N.C. '65 EX. 5991 SHEET 1 OF 2

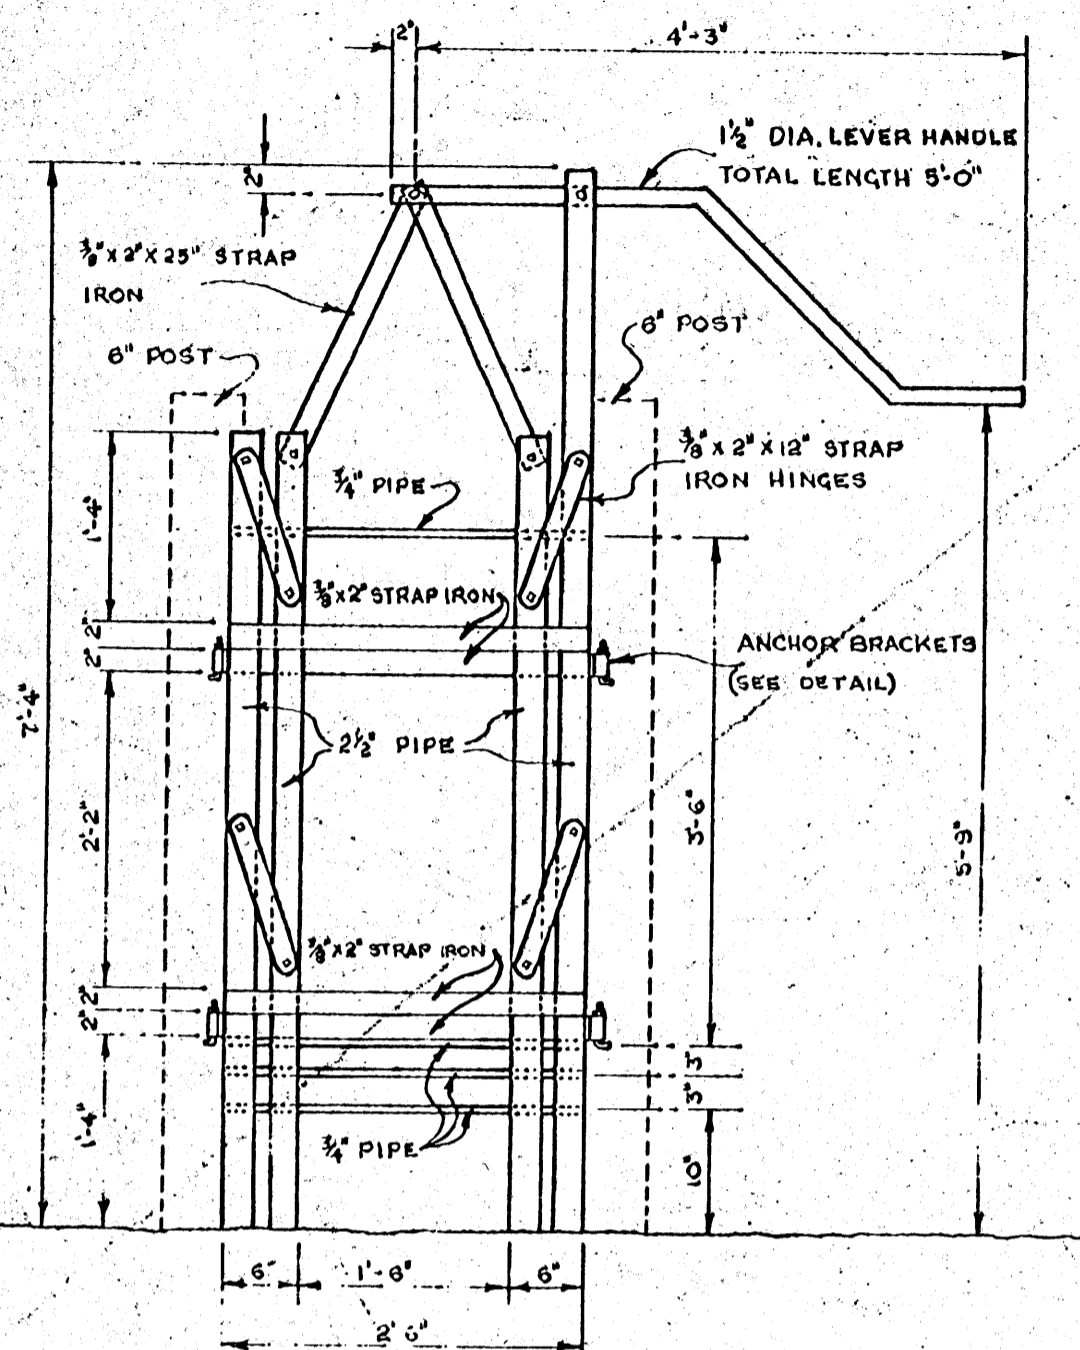


**FRONT VIEW OF HEADGATE**  
SCALE 3/4" = 1'-0"

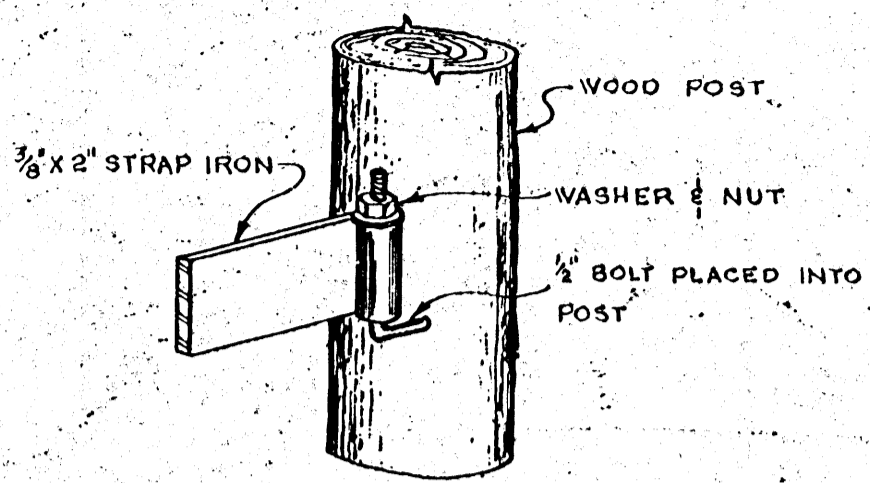


**HEADGATE ANCHOR BRACKET**  
SCALE 3" = 1'-0"

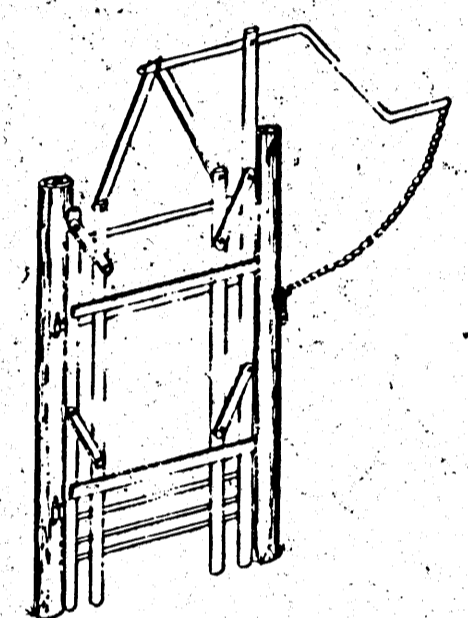


**SKETCH OF HEADGATE**

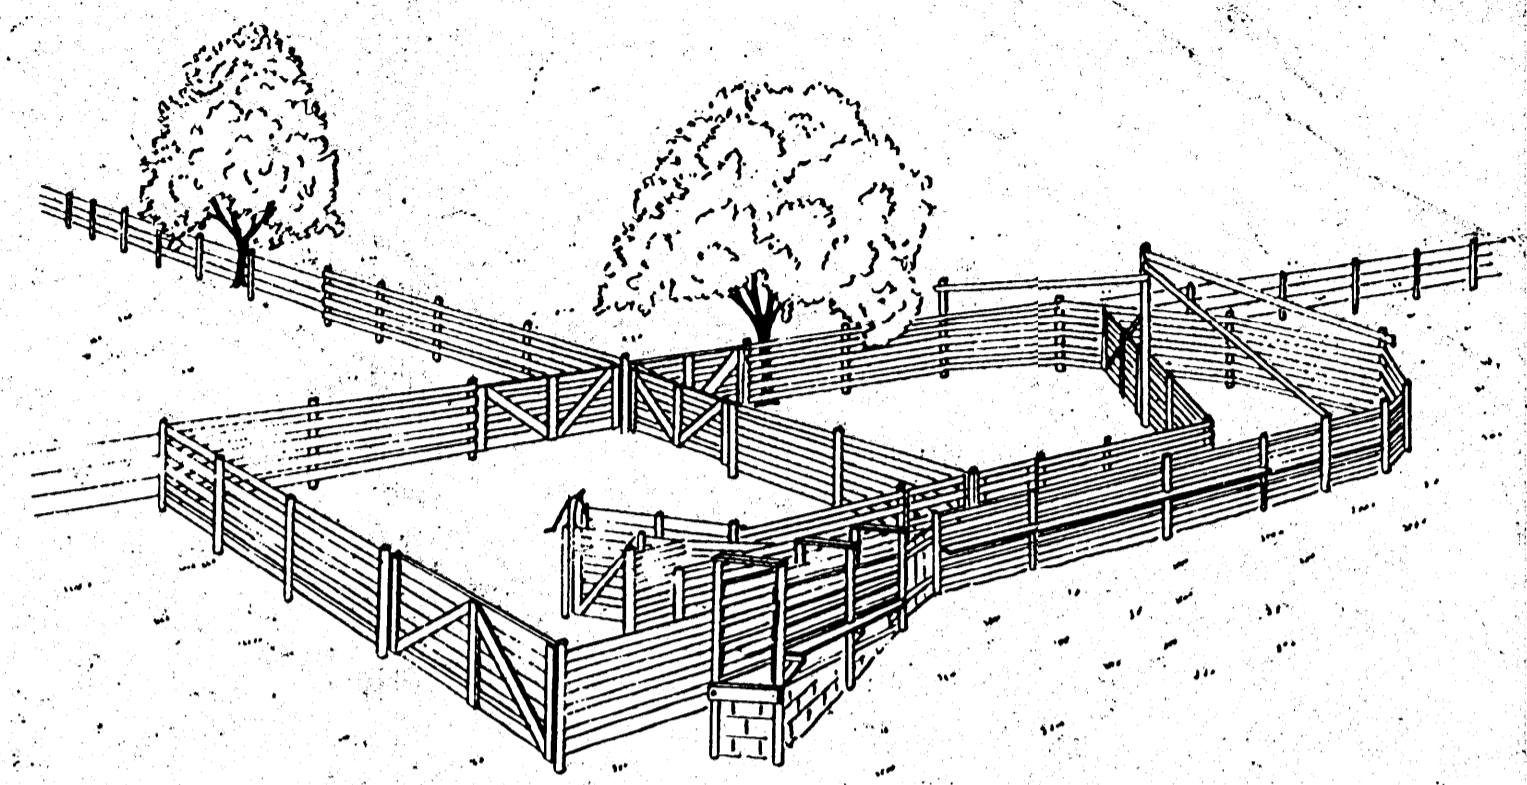


**PERSPECTIVE SKETCH**

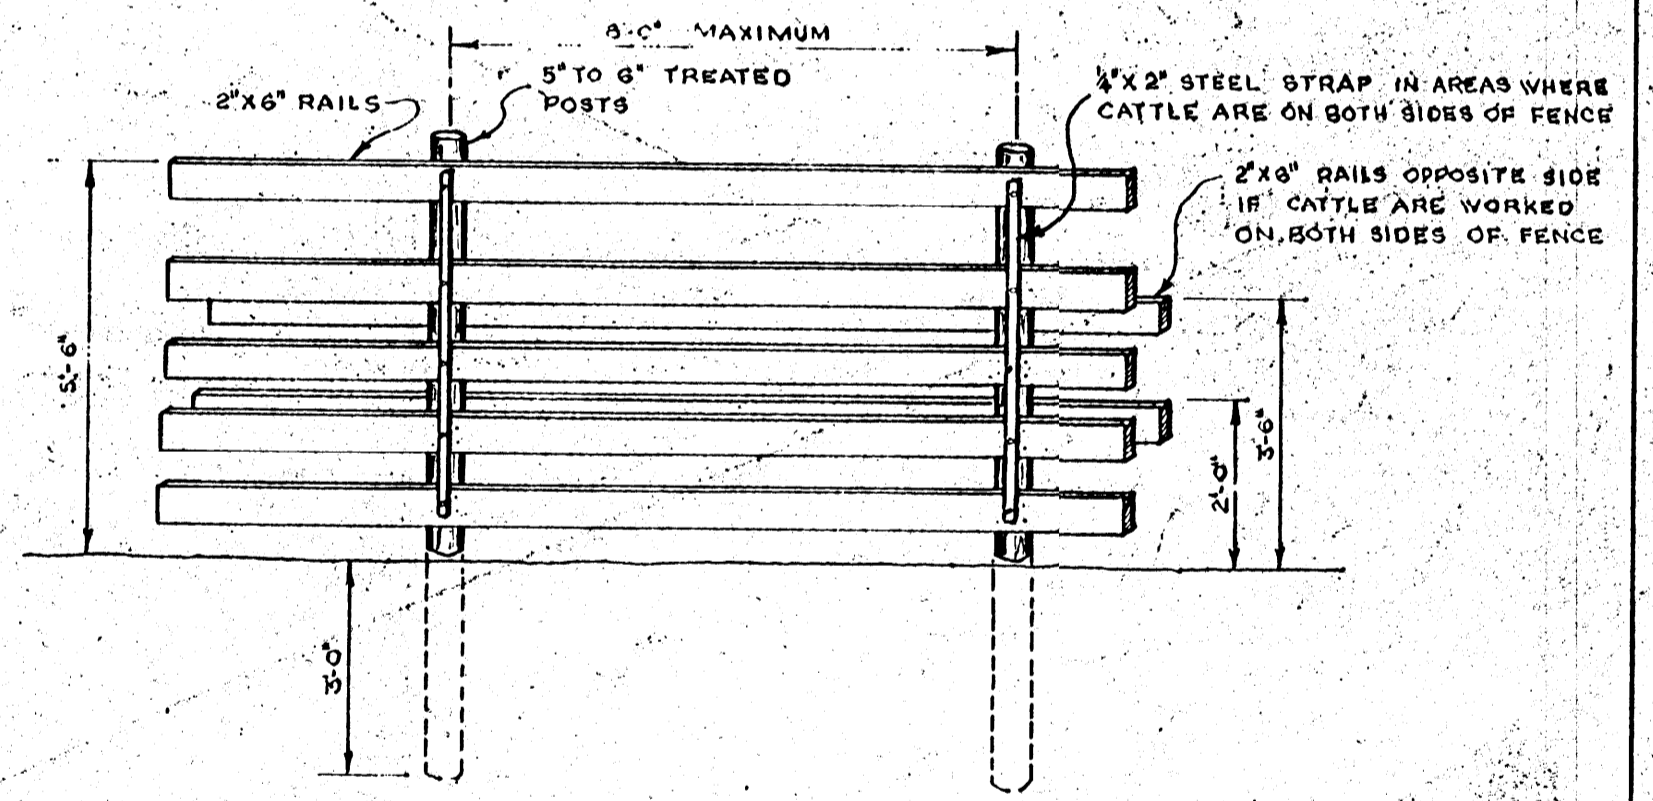

**TYPICAL FENCE**  
SCALE 3/8" = 1'-0"

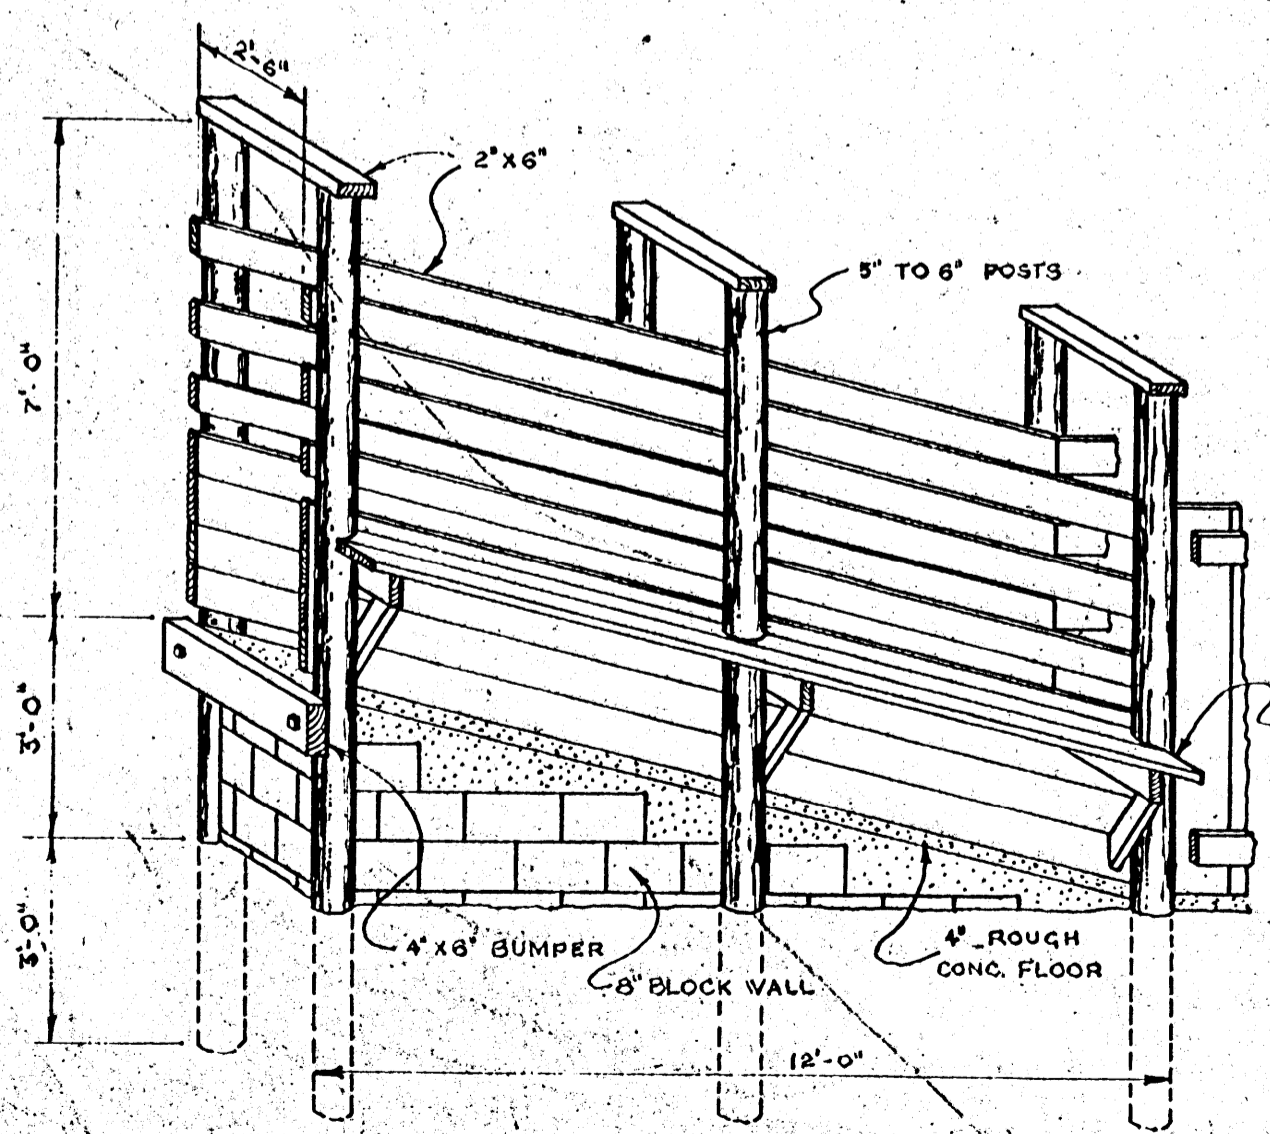

**LOADING RAMP DETAIL**  
SCALE 3/8" = 1'-0"

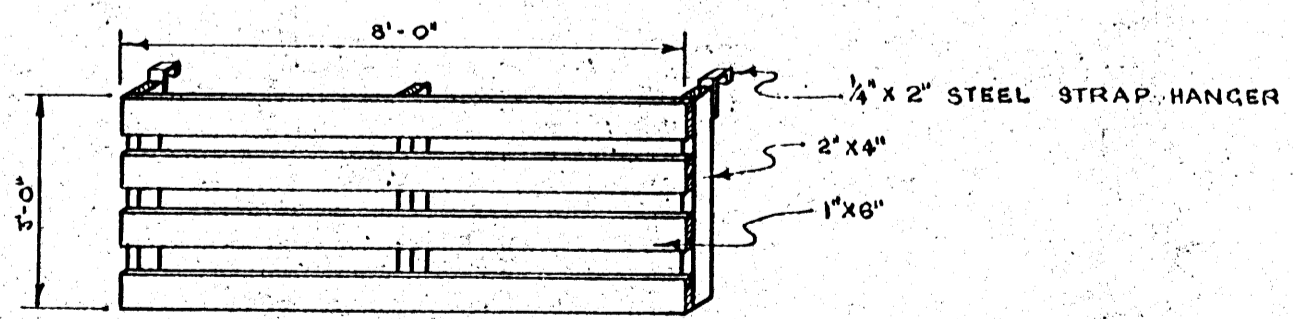

**PANELS TO HANG IN CHUTE FOR WORKING SMALL CALVES**  
SCALE 3/8" = 1'-0"

COOPERATIVE EXTENSION WORK IN AGRICULTURE AND HOME ECONOMICS

STATE OF MISSISSIPPI

MISSISSIPPI STATE UNIVERSITY

AND

UNITED STATES DEPARTMENT OF AGRICULTURE COOPERATING

**BEEF CATTLE CORRAL**  
50 HEAD

N.C. '65 EX. 5991 SHEET 2 OF 2