


PLAN  
SCALE  $\frac{1}{16}'' = 1'-0''$

PLAN NO. 6156 & WORKING CORRAL

NOTE:

1. EACH 48' L. PEN SECTION OF PLAN NO. 6156 WILL HOUSE 65 HEAD OF FEEDER CATTLE AT 20 SQ. FT. PER HEAD.
2. EACH 48' L. PEN SECTION OF PLAN NO. 6158 WILL HOUSE 75 HEAD OF FEEDER CATTLE AT 20 SQ. FT. PER HEAD.
3. THESE LAYOUTS ARE BASED ON USING UNLOADING WAGONS FOR FEEDING. ALTERATIONS CAN BE MADE TO USE CONVEYOR TYPE FEEDING SYSTEMS.

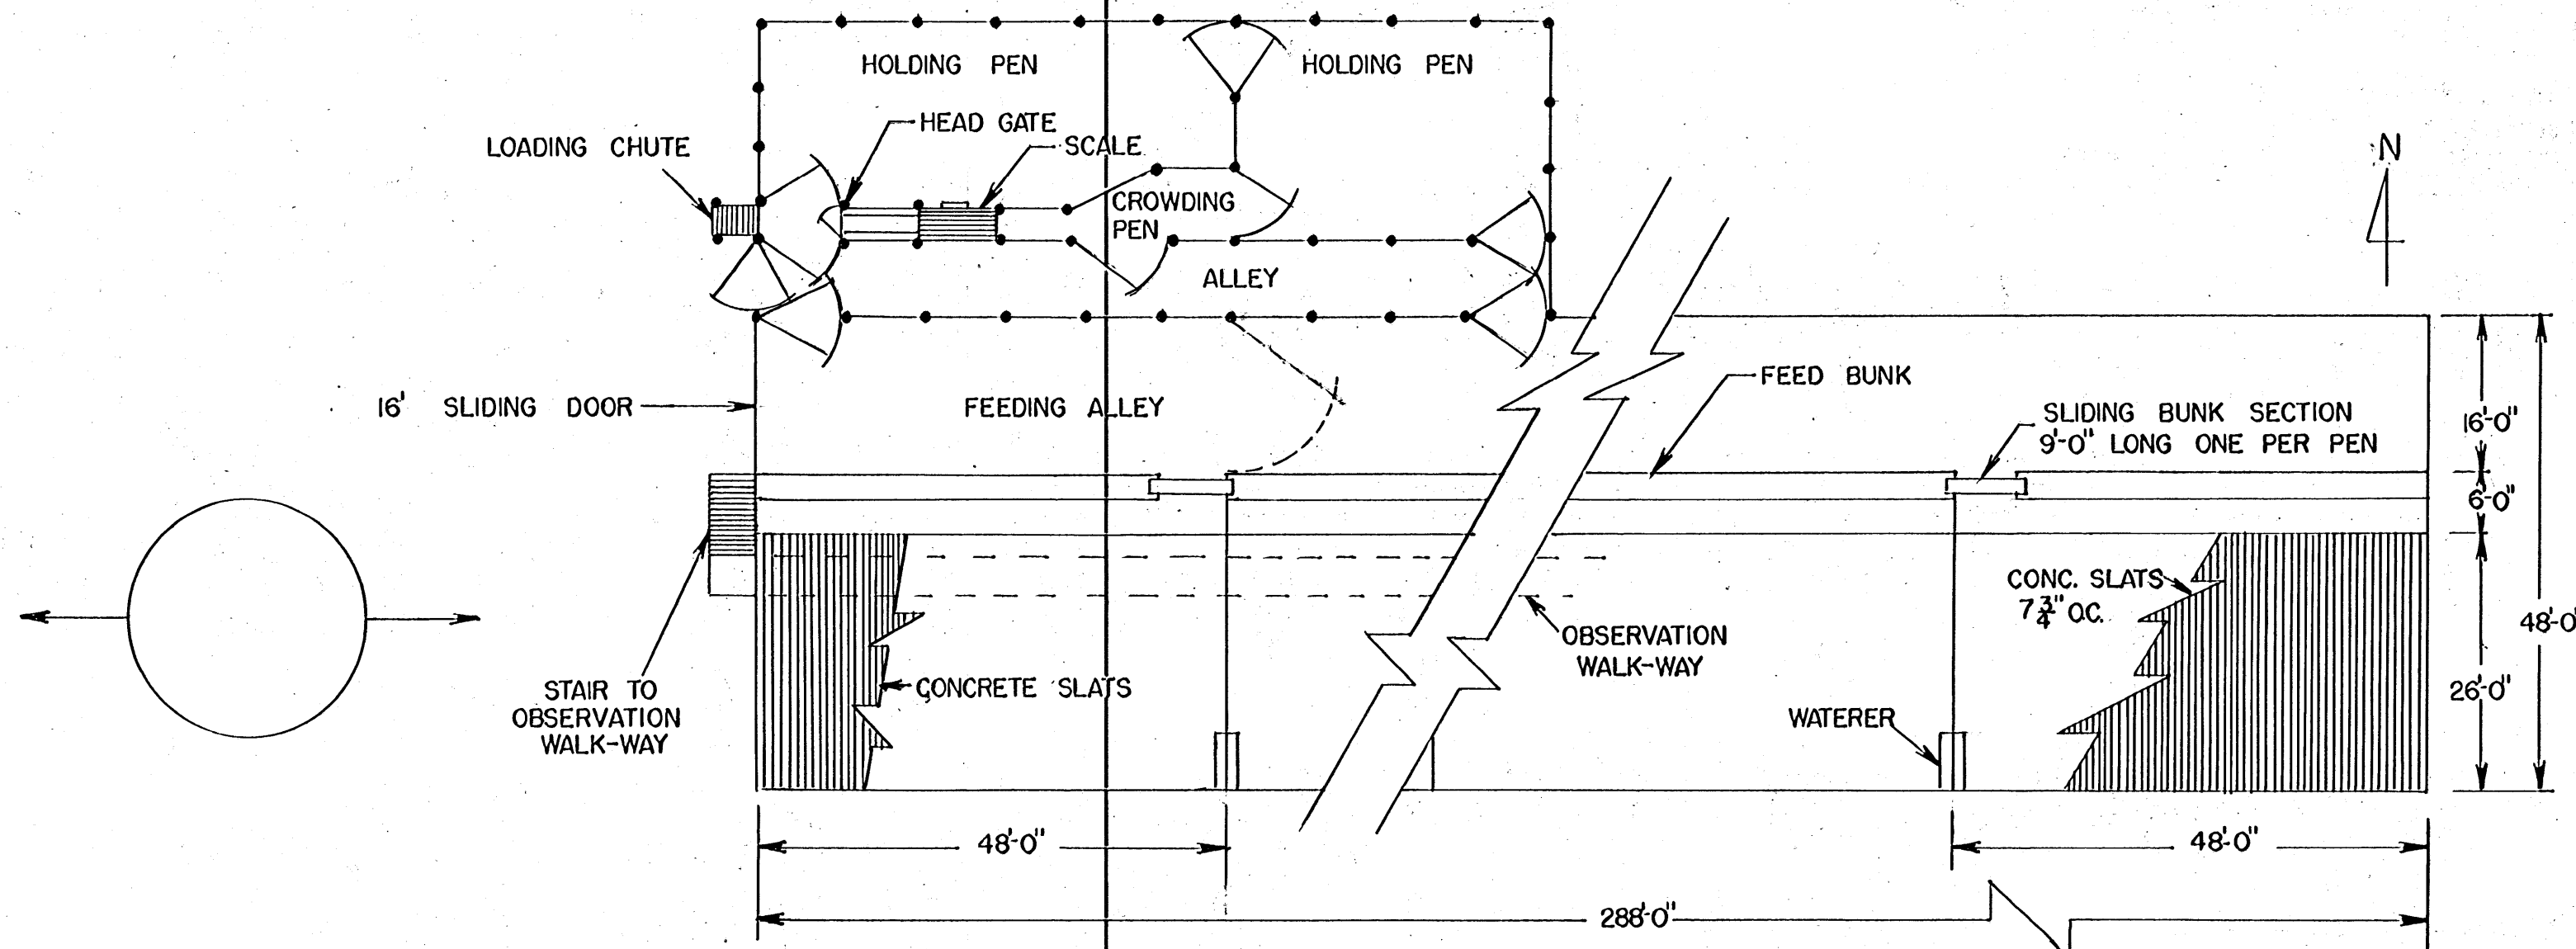

PLAN  
SCALE  $\frac{1}{16}'' = 1'-0''$

PLAN NO. 6158

COOPERATIVE EXTENSION WORK IN  
AGRICULTURE AND HOME ECONOMICS  
STATE OF MISSISSIPPI  
MISSISSIPPI STATE UNIVERSITY  
AND  
UNITED STATES DEPARTMENT OF AGRICULTURE COOPERATING

**CONFINEMENT BEEF BARNS**

PLAN NOs 6156 & 6158  
MISS '73 6156-A SHEET 1 OF 1