



**BADMINTON COURT**

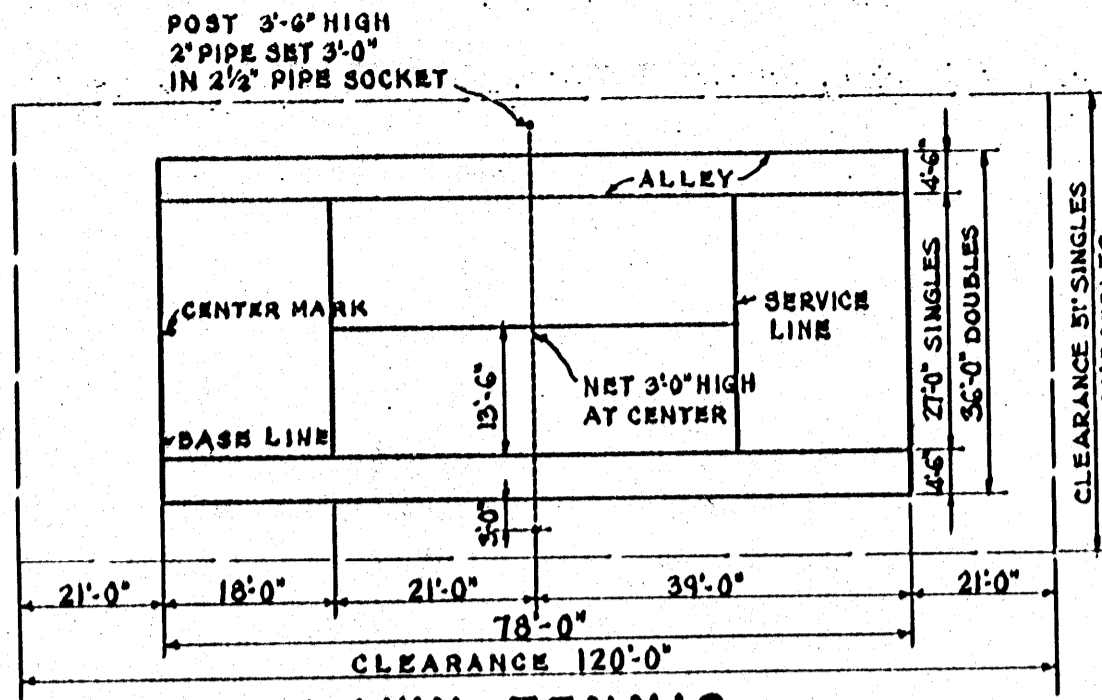


**LAWN TENNIS**

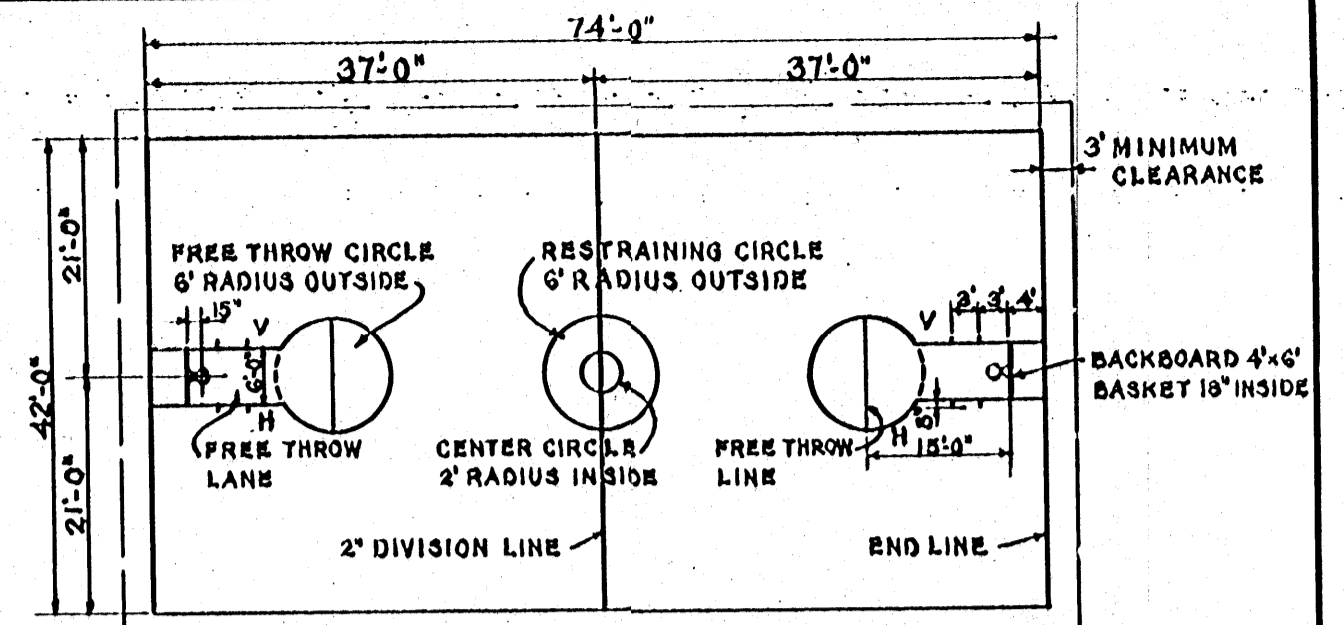


**BASKETBALL COURT**


NOTE: JUNIOR HIGH SCHOOL (AS SHOWN)  
HIGH SCHOOL AGE 50'x84'  
COLLEGE AGE 50'x94'

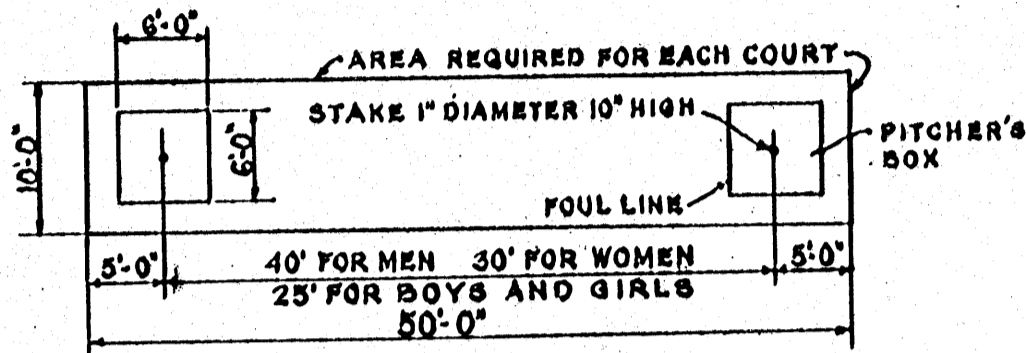


**HORSESHOES**

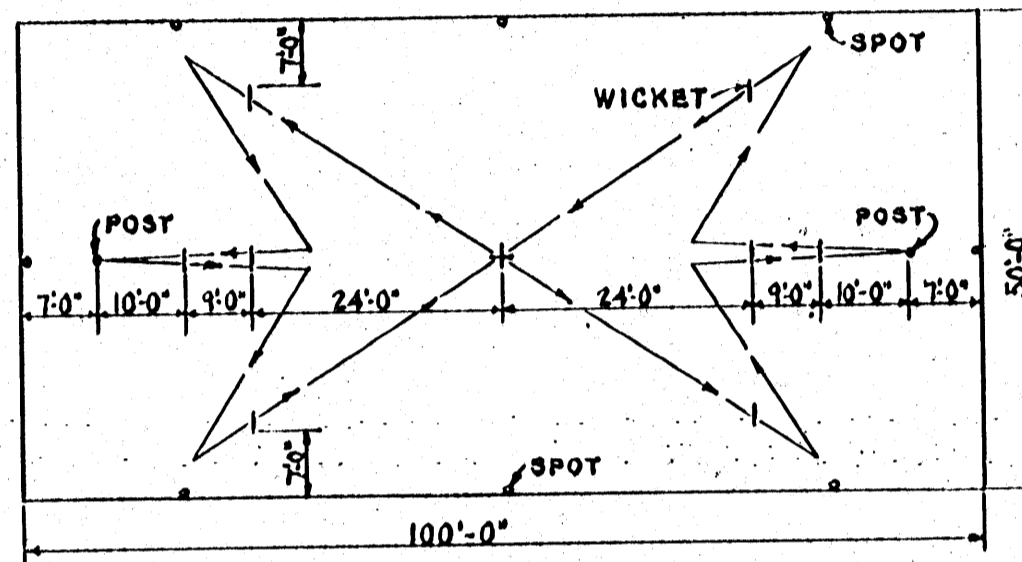

**CROQUET COURT**

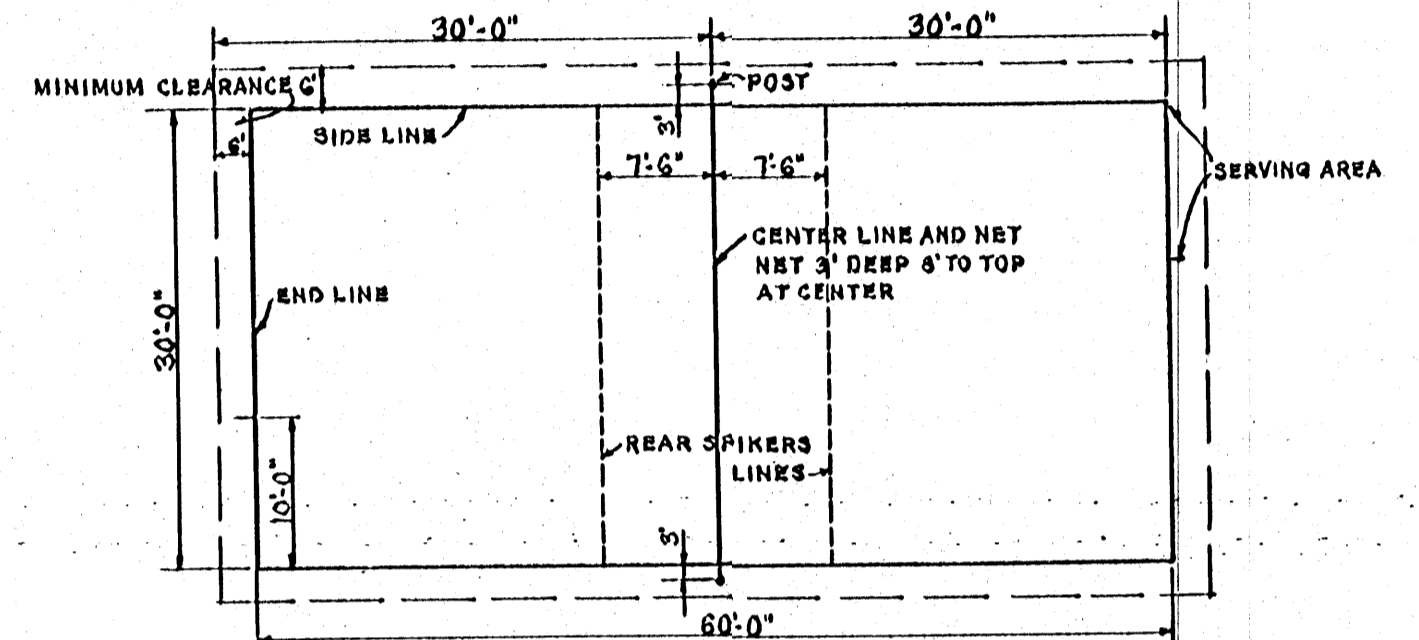


**VOLLEY BALL COURT**

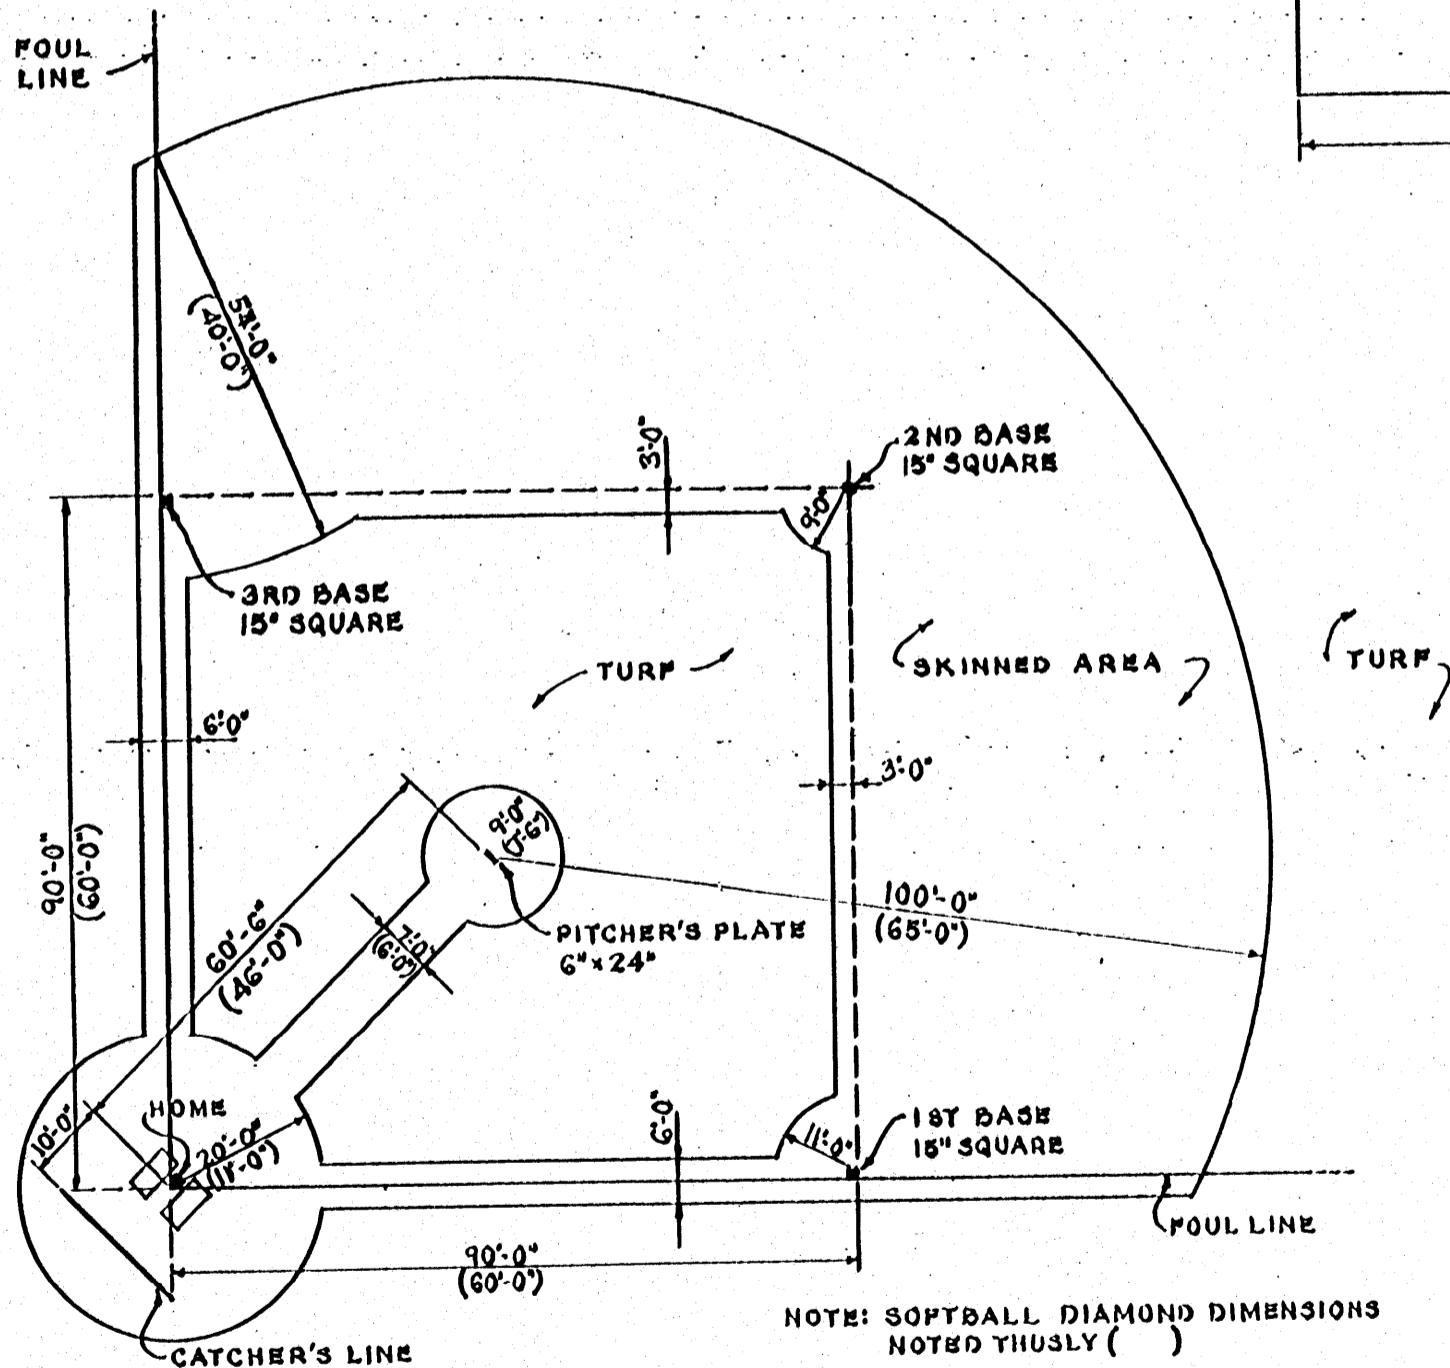

**BASEBALL DIAMOND**

NOTE: SOFTBALL DIAMOND DIMENSIONS NOTED THUSLY ( )

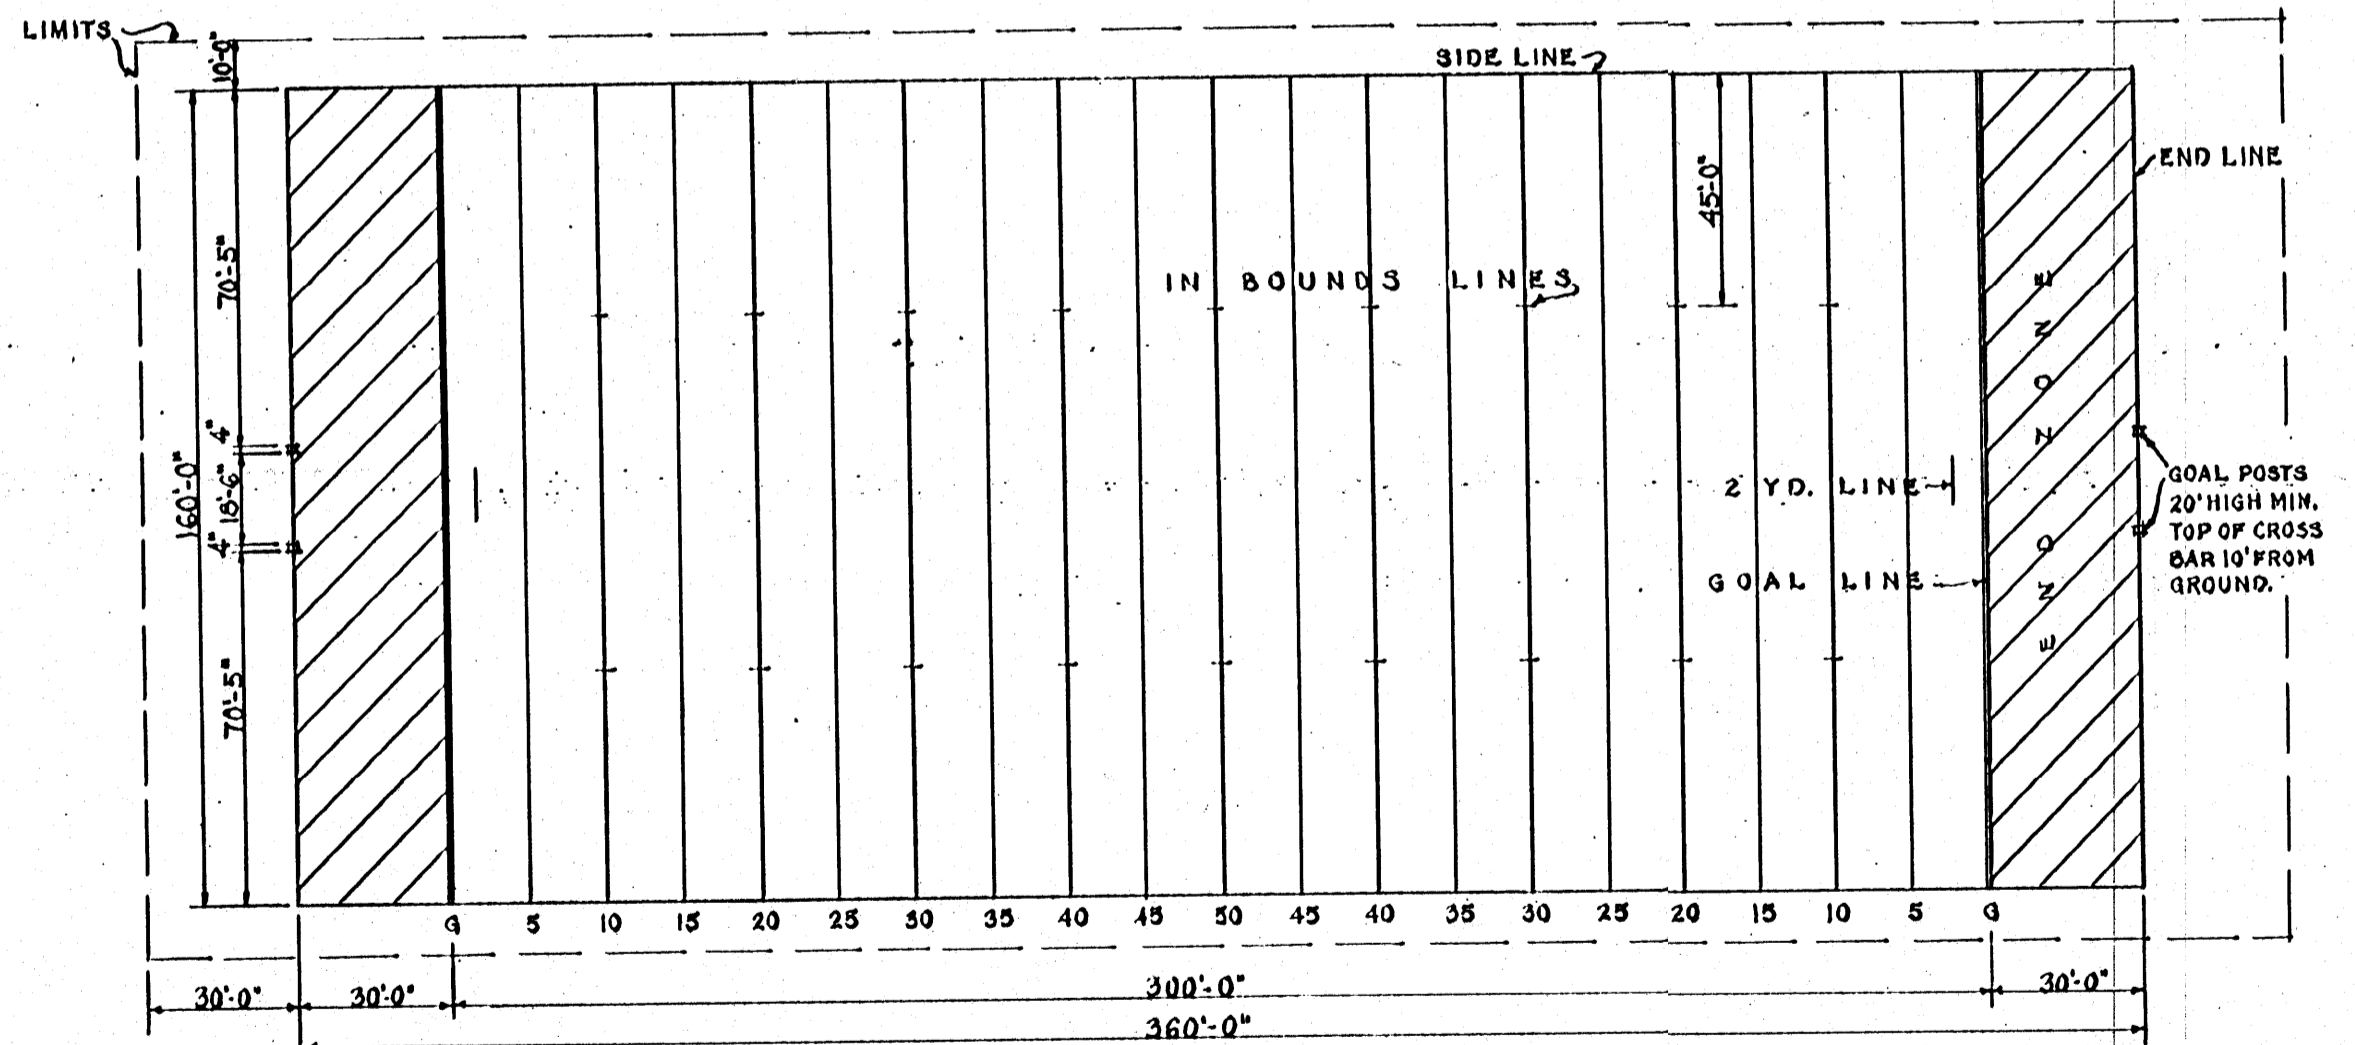

**FOOTBALL FIELD**

NOTE: COLLEGE IN BOUND LINES 53'-4"

COOPERATIVE EXTENSION WORK IN  
AGRICULTURE AND HOME ECONOMICS  
STATE OF MISSISSIPPI  
MISSISSIPPI STATE UNIVERSITY  
AND  
UNITED STATES DEPARTMENT OF AGRICULTURE COOPERATING

**PLAYGROUND LAYOUTS**

USDA    EX. 5824    SHEET 1 OF 1