

LEGEND


① HERB. OIL - 9000 GAL. UPRIGHT	⑧ AUX. SHOP LINE DIA. IMPLEMENT STORAGE PARTS.	⑮ OUTSIDE IMP. STORAGE - AS NEEDED*	→V→ 'V' DITCH SURFACE DRAINS
② DIESEL - 9000 GAL. UPRIGHT	⑨ TRACTOR STORAGE - OPEN	⑯ EXISTING STRUCTURE - OIL COTTON SEED & MISC. STORAGE	↔↔↔ FARM TRAFFICWAY
③ GASOLINE - 9000 GAL. UPRIGHT	⑩ COMBINE STORAGE - OPEN	⑰ EXISTING STRUCTURE - PLANTERS HEAT SHIELDS & MISC. STORAGE	--- CHAINLINK FENCE - 9GA. 7' HT. W/18" 3 BARBED WIRE EXTENSION
④ COTTONSEED STORAGE, ENCLOSED	⑪ COTTON PICKER STORAGE - OPEN	⑱ L.P. GAS - 9000 GAL. HORIZONTAL	⊕ MED. HT. SHRUB BUFFER
⑤ PESTICIDES W/1/4" Ø WATERLINE - 60PSI	⑫ LOW BOY TRUCKS & MISC. IMPLI STORAGE - OPEN	⑲ RESIDENCE - FARM LABOR	⊘ COMPACTED 6" SAND CLAY GRAVEL
⑥ OIL, GREASE, AIR & WATER	⑬ OUTSIDE IMPLEMENT STORAGE	⑳ AIR, WATER & GREASE	⊘ LOOSE FILL 6" SAND CLAY GRAVEL
⑦ OFFICE, PARTS, SHOP, WASH RACK ENCLOSED	⑭ COMPACTED TRAFFIC WAY	--- CULVERTS †	⊘ CONCRETE W/POSSIBLE EXCEPTION OF BUILDING ⑧

*SEE NOTE 1.

†SEE NOTE 2.

NOTE 1. USE 6" COMPACTED SAND & CLAY FILL ON ALL OUTSIDE STORAGE AREAS

NOTE 2. MORE CULVERTS MAY NEED TO BE WORKED INTO THE 'V' DITCH DRAINAGE SYSTEM

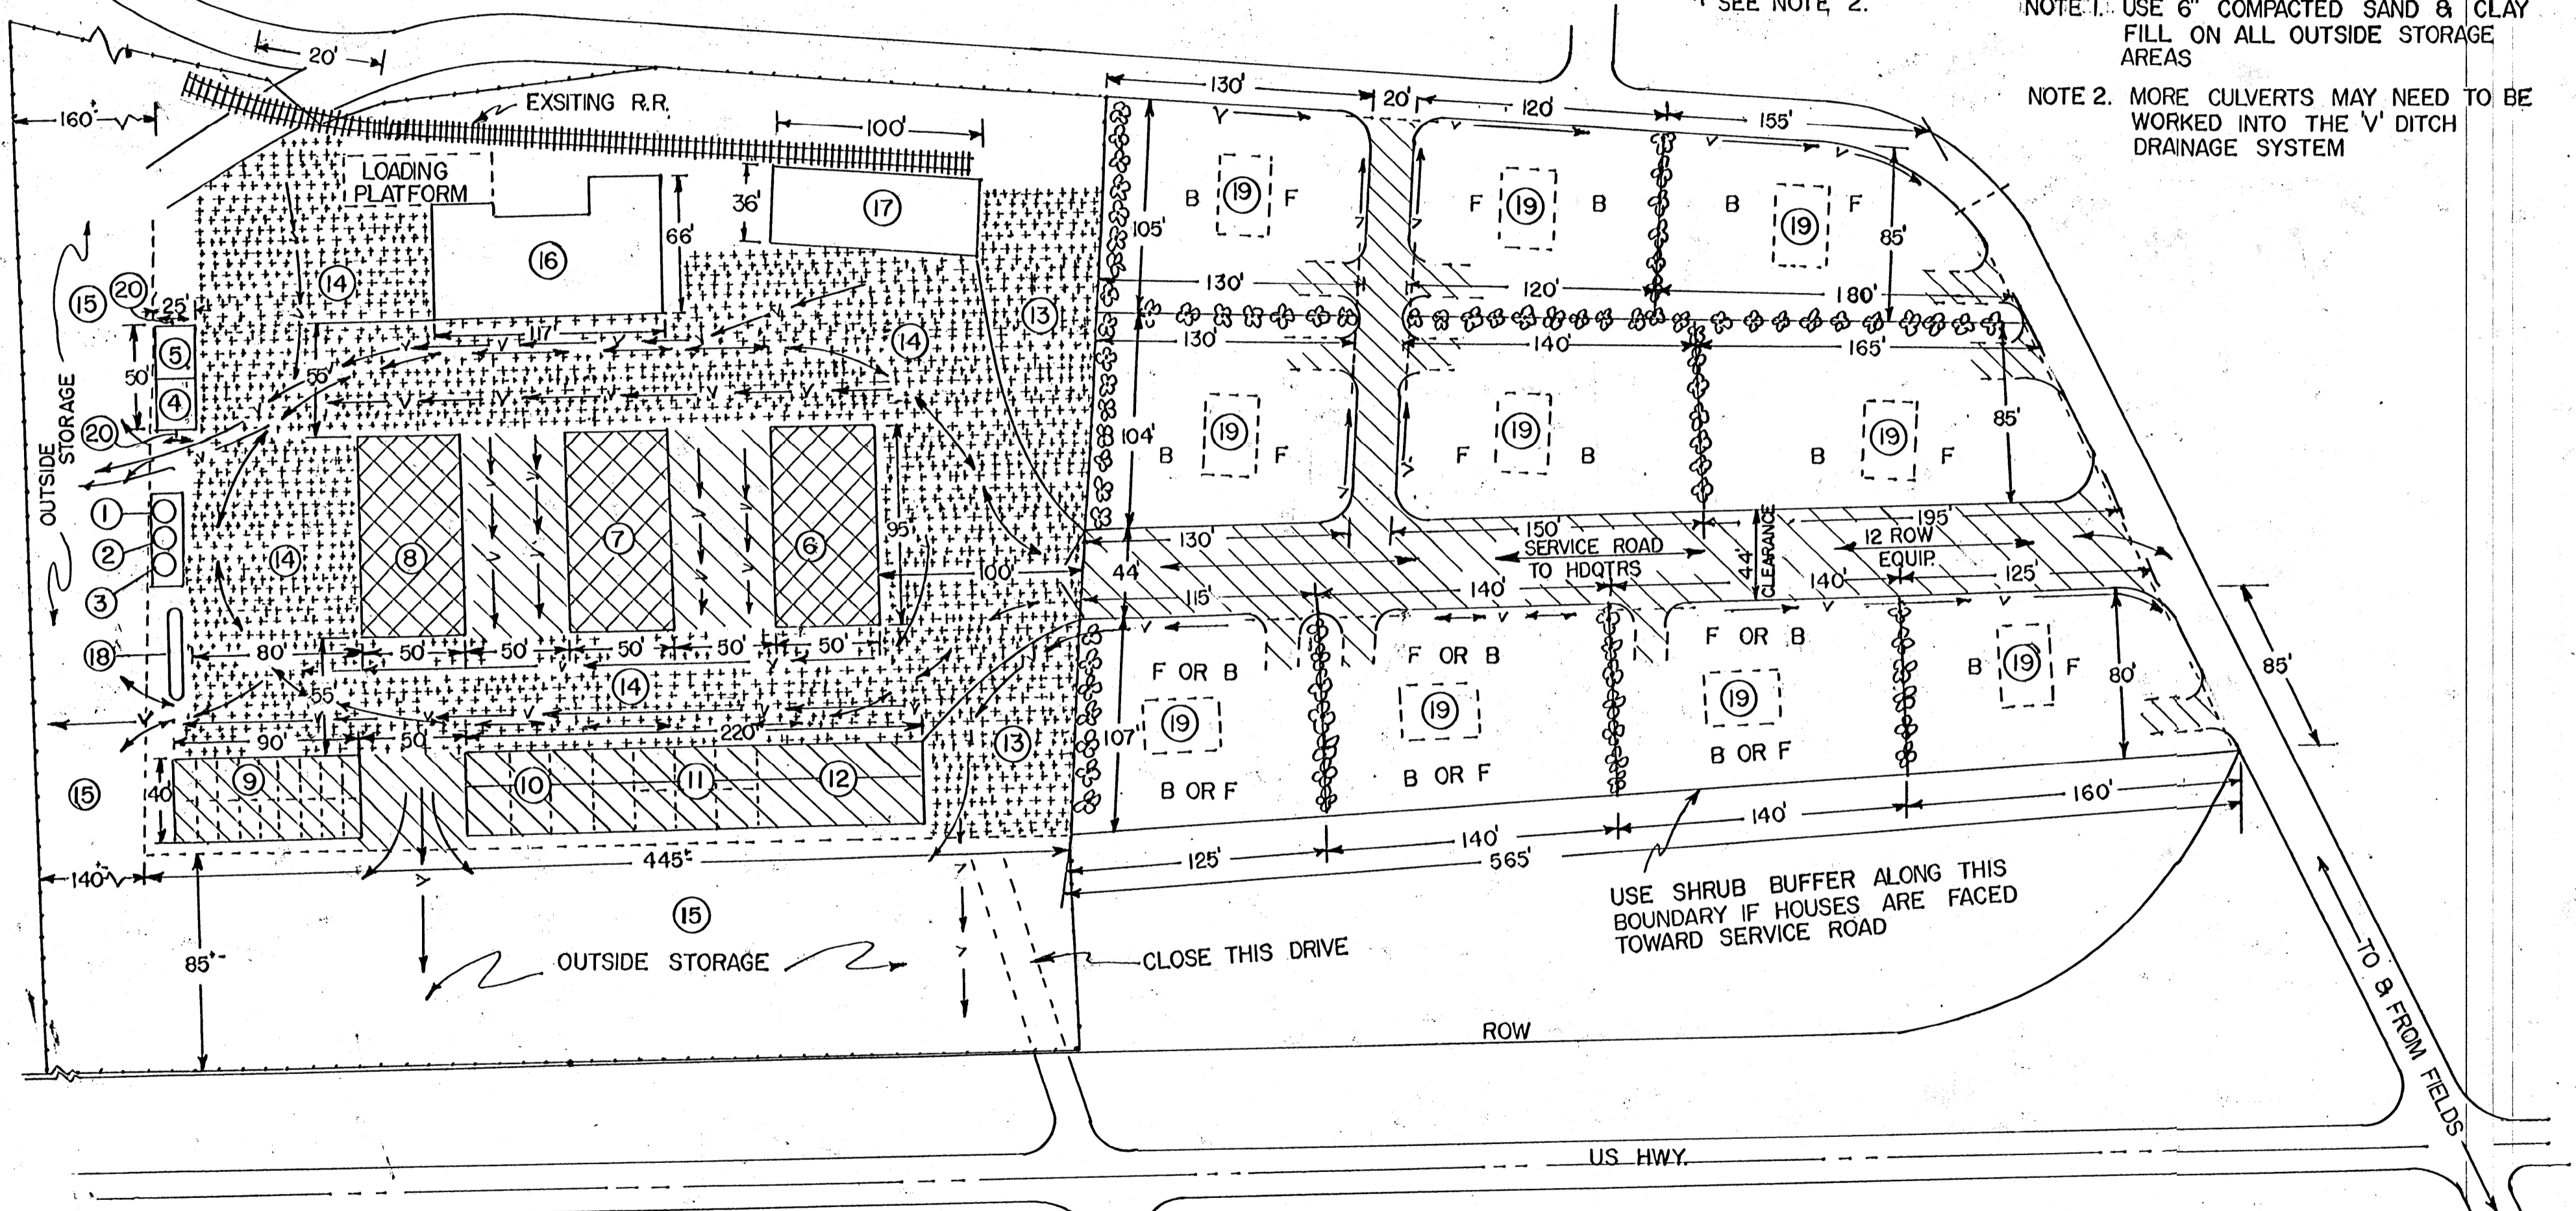

SOME SATELITE FACILITIES WILL BE NEEDED TO SUPPORT THE FACILITIES SHOWN

SCALE = 1" = 60'
 ALL DIMENSIONS ARE APPROXIMATES
 APPROXIMATELY 4500 CULTIVATED ACRES
 COTTON AND SOYBEANS

COOPERATIVE EXTENSION WORK IN
 AGRICULTURE AND HOME ECONOMICS
 STATE OF MISSISSIPPI
 MISSISSIPPI STATE UNIVERSITY
 AND
 UNITED STATES DEPARTMENT OF AGRICULTURE COOPERATING

FARM HEADQUARTERS LAYOUT

MISS '74 5824-B SHEET 1 OF 1