


PERSPECTIVE

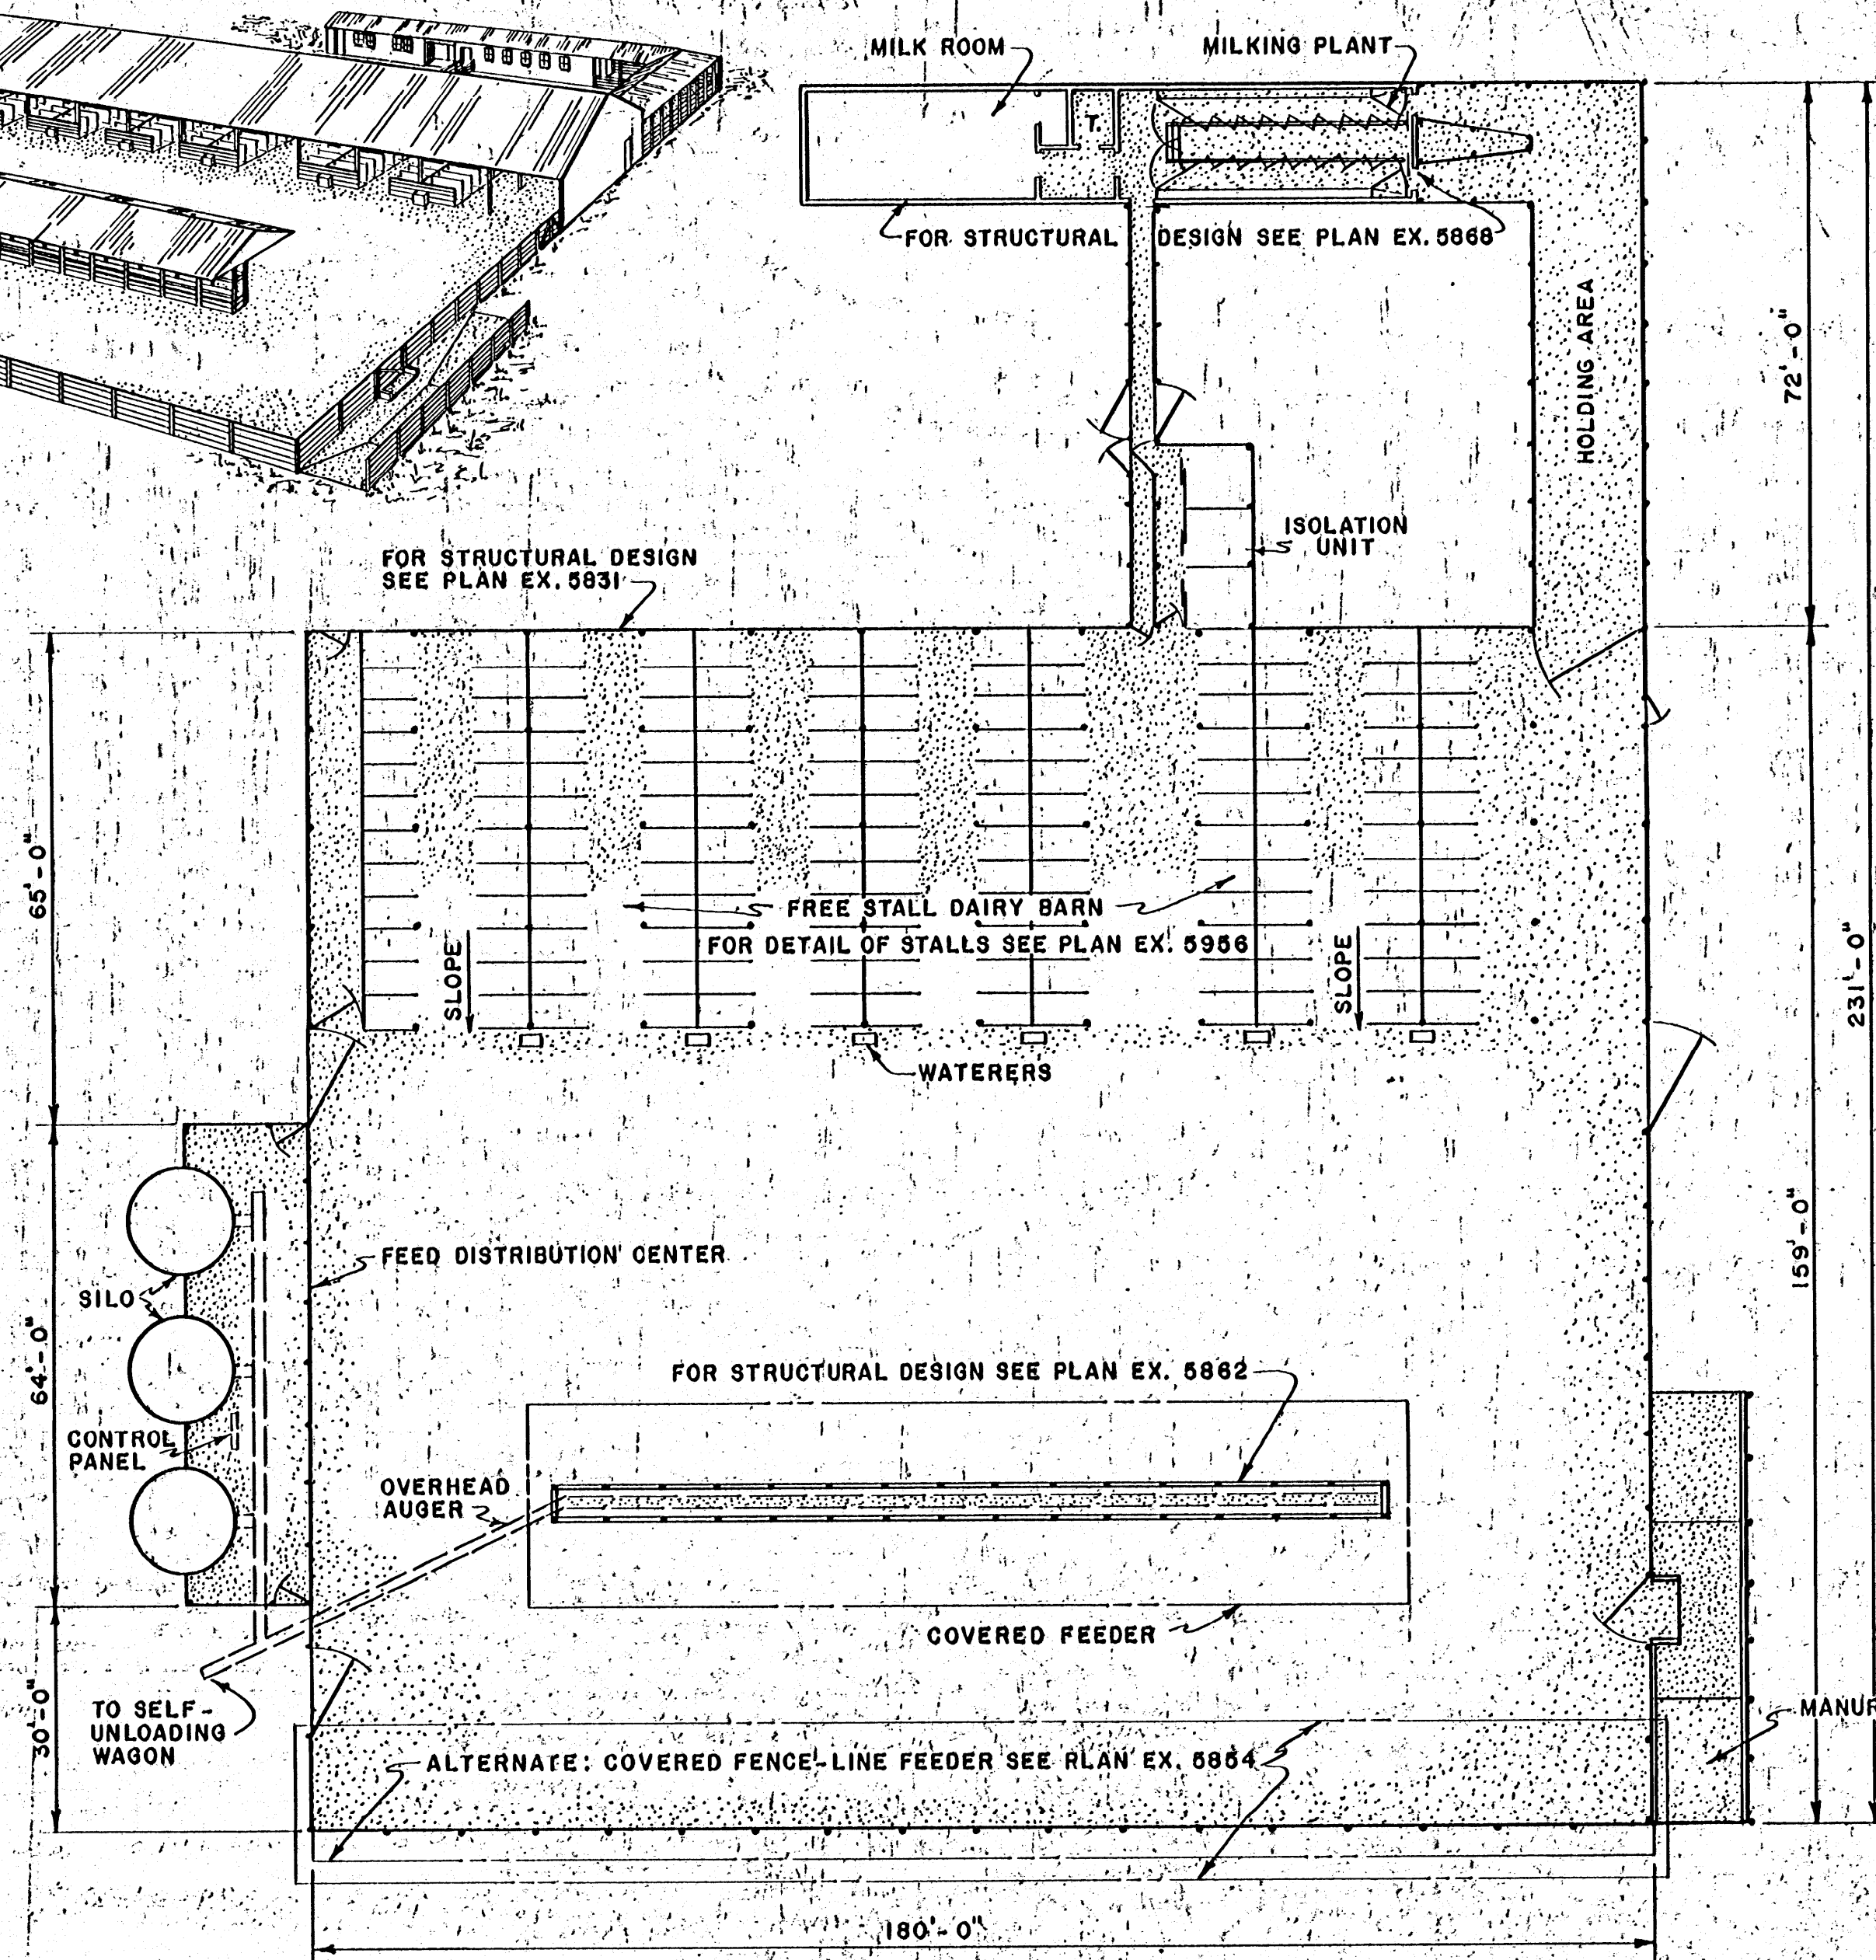

PLAN
SCALE: 1" = 20'-0"

COOPERATIVE EXTENSION WORK IN
 AGRICULTURE AND HOME ECONOMICS
 STATE OF MISSISSIPPI
 MISSISSIPPI STATE UNIVERSITY
 AND
 UNITED STATES DEPARTMENT OF AGRICULTURE COOPERATING

FREE STALL DAIRY HOUSING SYSTEM

USDA '64	EX. 5885	SHEET 1 OF 1
----------	----------	--------------