


PLAN VIEW

NOTE:
EQUIP ALL BINS WITH AERATION
TOTAL STORAGE CAPACITY - 100,000 BU.

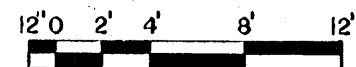

SCALE: 1/8" = 1'-0" UNLESS OTHERWISE NOTED

COOPERATIVE EXTENSION WORK IN
AGRICULTURE AND HOME ECONOMICS
 STATE OF MISSISSIPPI
 MISSISSIPPI STATE UNIVERSITY
 AND
 UNITED STATES DEPARTMENT OF AGRICULTURE COOPERATING

GRAIN HANDLING & STORAGE CENTER


VA.	'78	6294	SHEET 1 OF 2
-----	-----	------	--------------

BASED ON V.P.I. PLAN NO. J-1.41


APPROX. 98'

NOTE:
ALL BIN FOUNDATIONS & CONSTRUCTION, EQUIPMENT ASSEMBLY, AND
MANUFACTURED COMPONENT INSTALLATIONS SHALL COMPLY WITH
MANUFACTURER'S SPECIFICATIONS.

ALL DOWN SPOUTTING PROPERLY
SUPPORTED AND EQUIPPED WITH
CUSHION BOX & FLOW RETARDER
IF OVER 40' IN LENGTH.

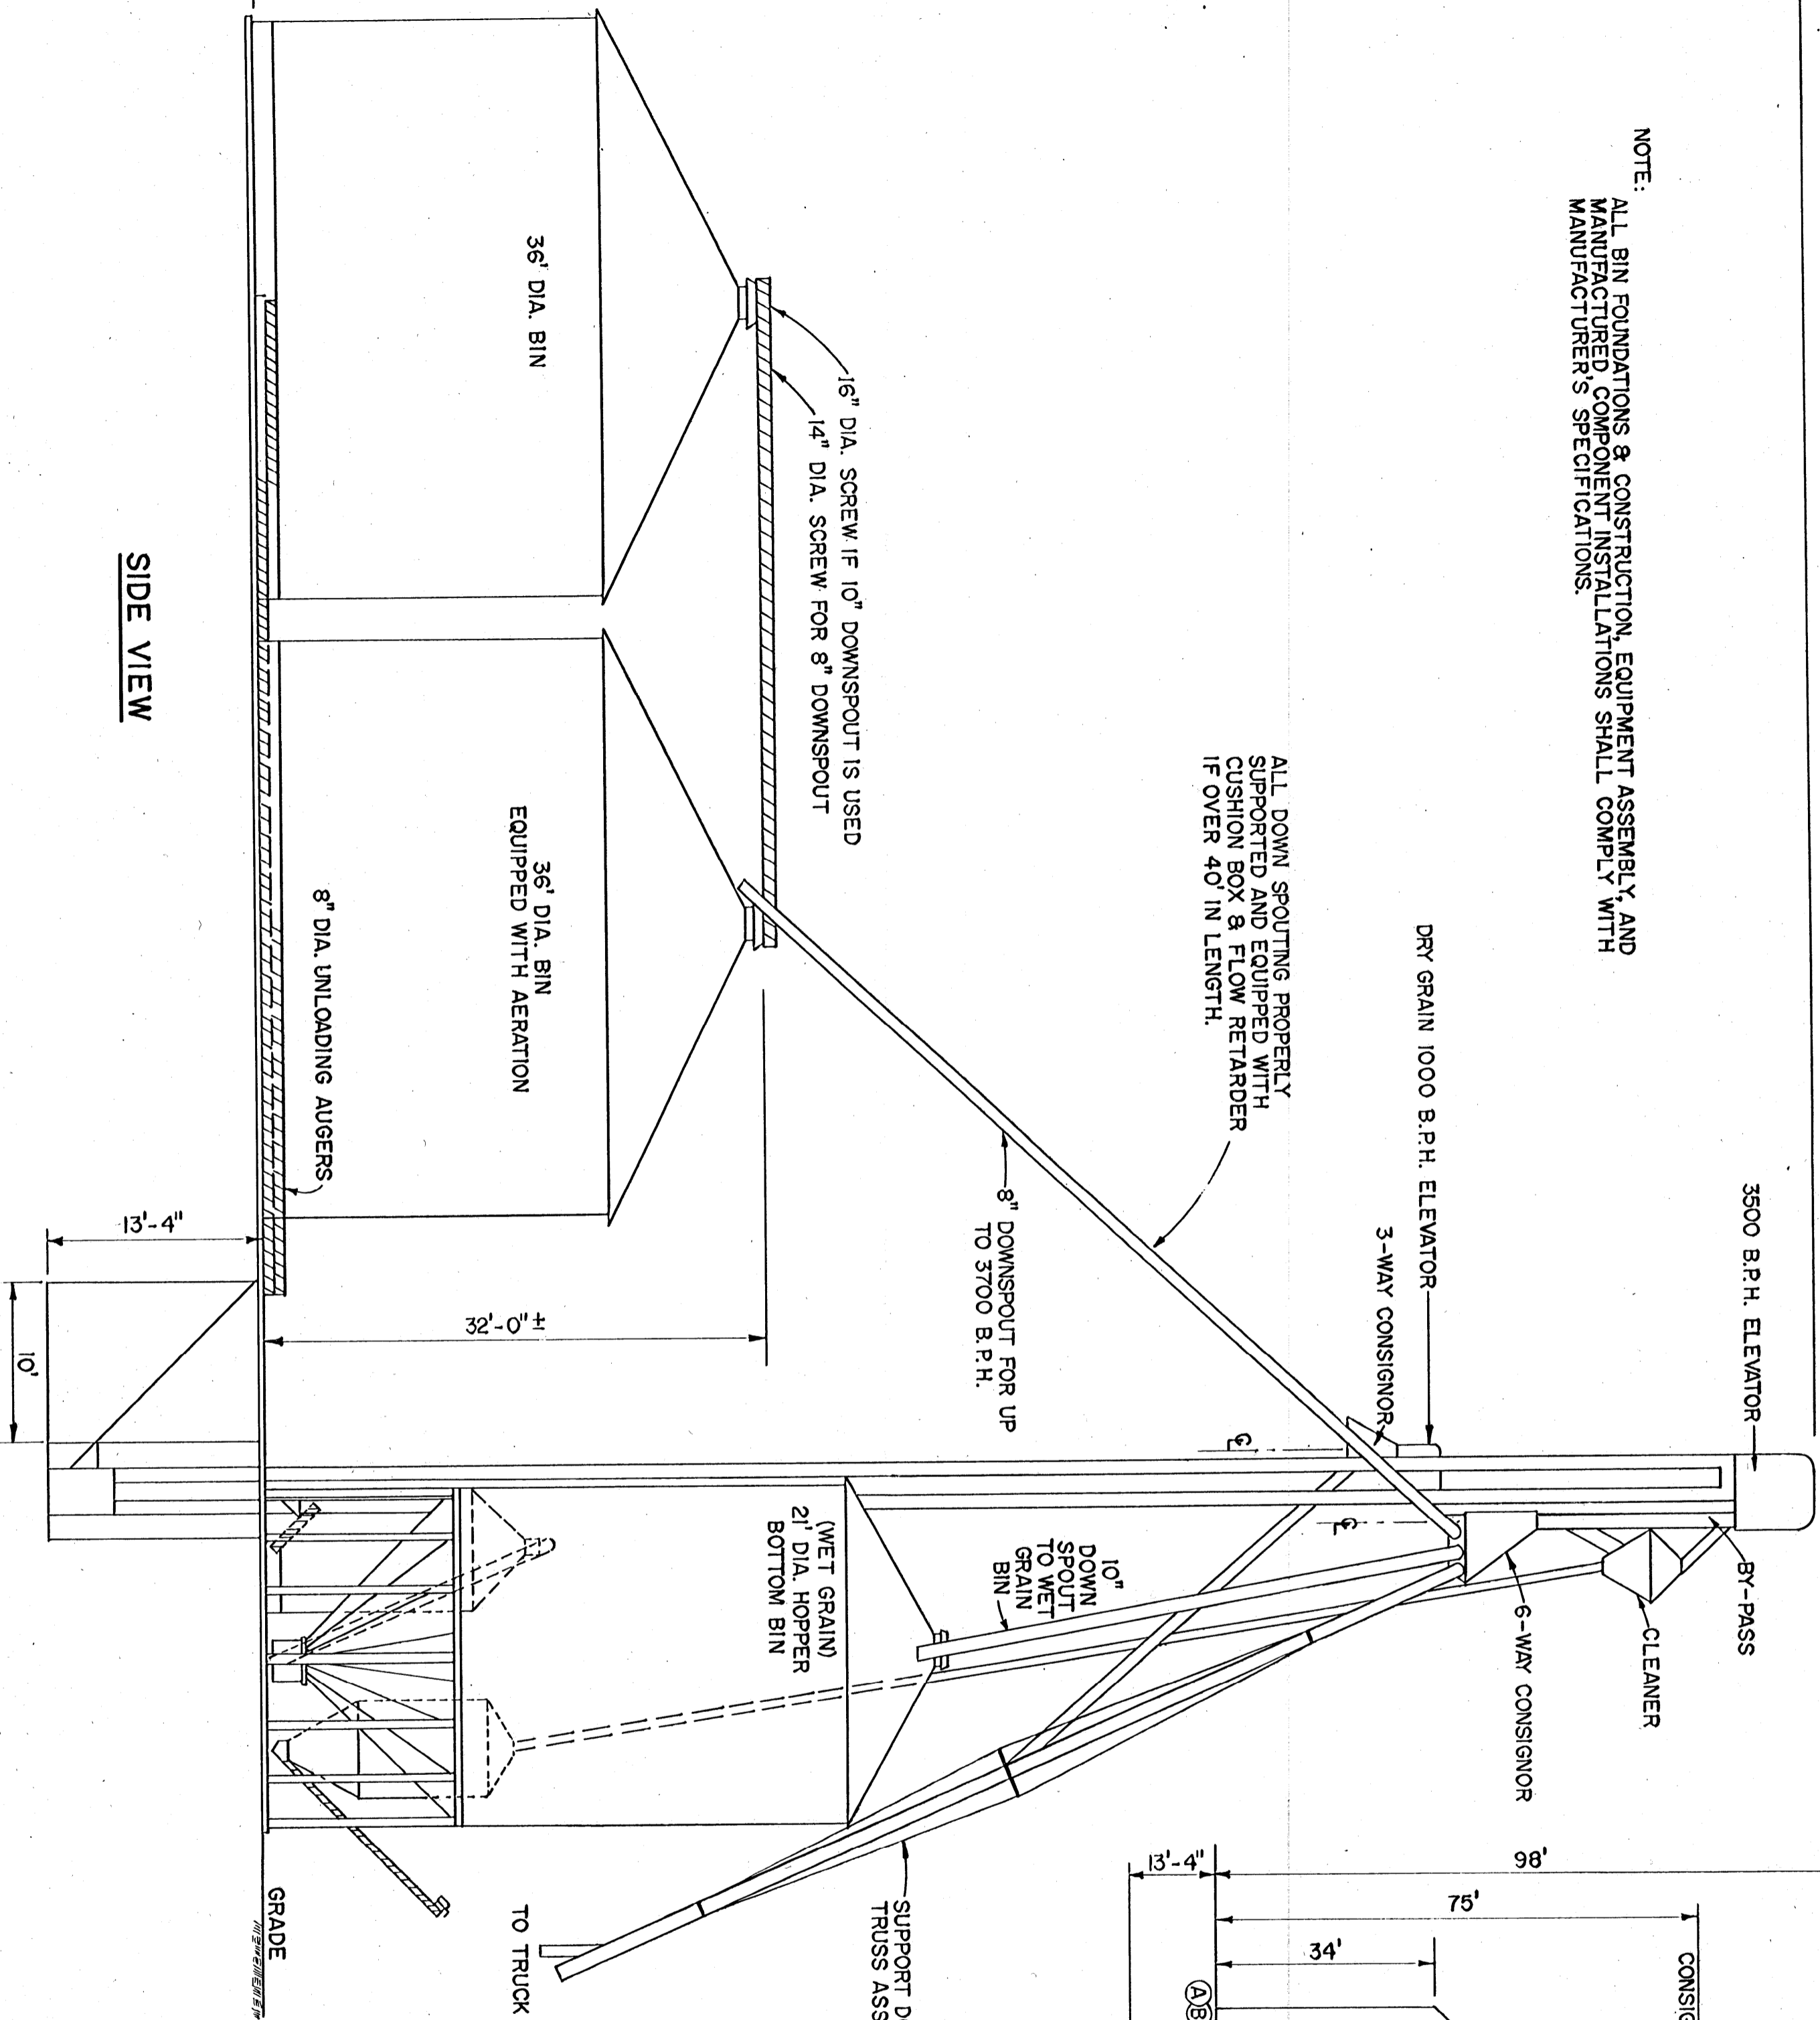

SIDE VIEW

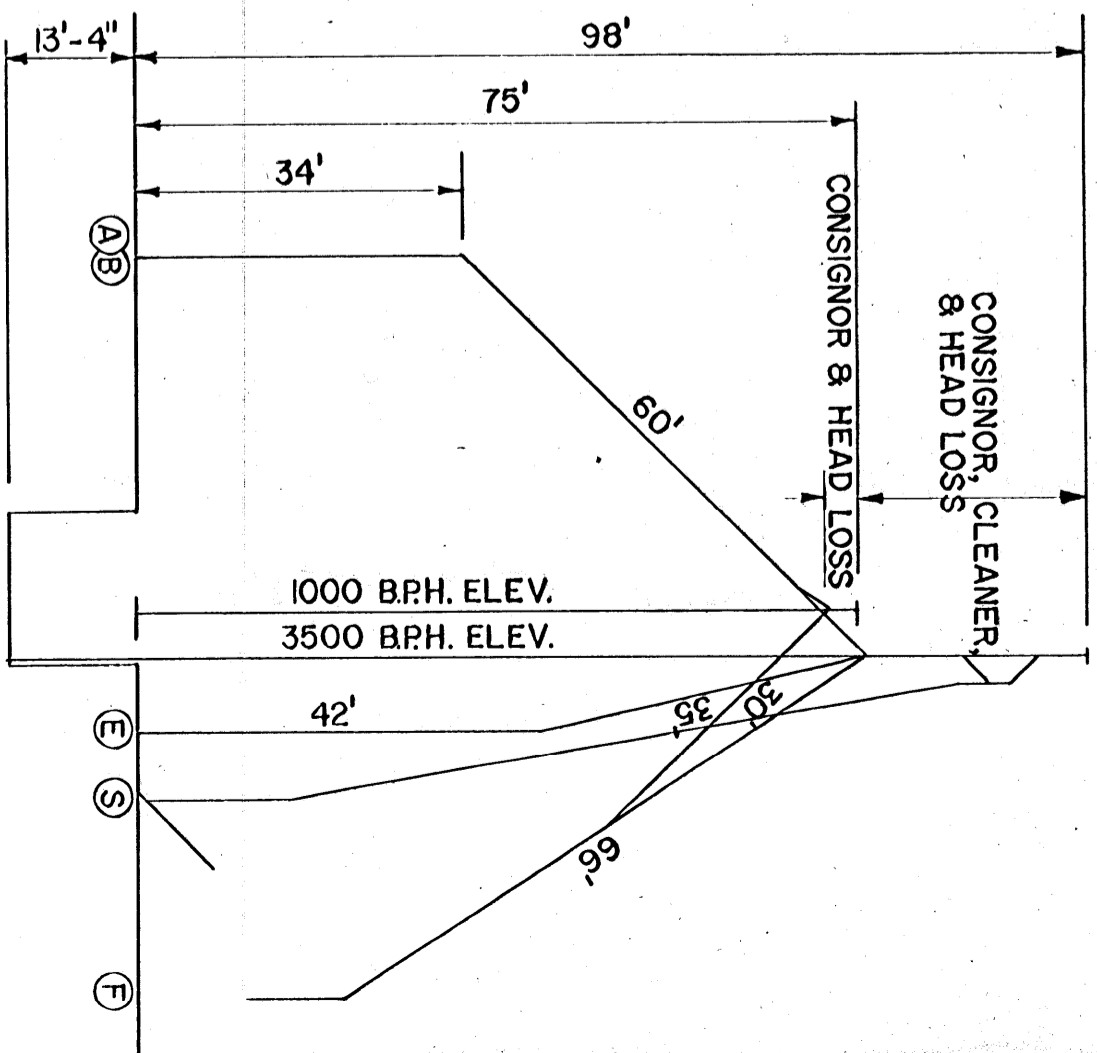

TRUE LENGTH LAYOUT

NOT TO SCALE

SUPPORT DOWN SPOUTS WITH
TRUSS ASSEMBLY AS REQUIRED

GRADE

TO TRUCK

SCALE: 1/8" = 1'-0" UNLESS OTHERWISE NOTED



COOPERATIVE EXTENSION WORK IN
AGRICULTURE AND HOME ECONOMICS

STATE OF MISSISSIPPI

MISSISSIPPI STATE UNIVERSITY

UNITED STATES DEPARTMENT OF AGRICULTURE COOPERATING

GRAIN HANDLING & STORAGE CENTER

VA. '78 6294 SHEET 2 OF 2